



Central Applicators, Inc.
PO BOX 279
Foley MN 56329

Office 320-968-8076
Fax 320-968-8077

Working Together for a cleaner Right of Way

August 22, 2024



Dear Coop Light and Power Members/Landowners:

This letter is to inform you that Central Applicators, Inc. has been contracted by Coop Light and Power to perform regularly scheduled foliar herbicide applications along Coop Light and Power's line rights-of-way (ROW) on your property. These applications coincide with either recent brush clearing operations or as part of an integrated vegetation management (IVM) cycle for the Co-Op's distribution system. Central Applicators, Inc. will be applying EPA approved selective herbicides along Coop Light and Power line ROW where there is undesired trees or brush present. Our employees are licensed and certified by the Minnesota Department of Agriculture to perform herbicide applications along the ROWs.

Generally, the trees and brush which will be treated have regenerated from previous clearing operations on the ROW or by natural reseeding taking place. **Herbaceous plants such as berries, grasses, wildflowers like lady slippers and ferns will be encouraged to develop within the rights-of-way.** Gardens, mowed lawns, crops, and waterways will be identified, and application methods & mixes will be adjusted according to the area's needs. Applications will only take place where there are target tree and brush species present in the ROW.

This scheduled maintenance will help reduce costs and improve the reliability of the power line's electrical service. Foliar applications reduce the frequency of mechanical vegetation removals and brush mowing cycles along the power line's rights-of-way. In addition, having a clear power line right-of-way provides Coop Light and Power personnel and contractors with better accessibility, allowing them to respond to storm events or perform maintenance activities in a more timely and safe manner.

If you have any questions or concerns, please call the number listed below by **September 3rd, 2024**. If you do not respond by the due date, we will consider it approved to proceed with the necessary work along the utility easement on/near your property.

NO RESPONSES WILL BE CONSIDERED AS APPROVED TO PERFORM SCHEDULED HERBICIDE APPLICATIONS

Important: IF THIS IS NOT YOUR PROPERTY PLEASE CALL AS SOON AS POSSIBLE, SO WE CAN MAKE THE PROPER CORRECTIONS.

If you have any questions, please call 1-(320)-968-8076, **Mon-Thurs 8am to 5pm**. We will be glad to assist you with any questions you may have. Or you can e-mail your response to: Trudi at trudia@centralapplicators.com.

Thank you,
Central Applicators, Inc.

Please keep this letter for future reference.


Parcel ID #:









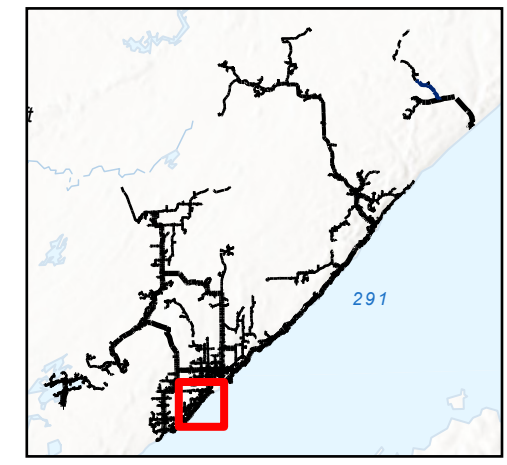








Your Touchstone Energy® Partner 



Foliar Application 2024

Overall System Area




PLSS: T52 R11W

OH Primary Line		UG Primary Line		
	Single Phase, A		Single Phase, A	 Substation
	Single Phase, B		Single Phase, B	 Power Pole
	Single Phase, C		Single Phase, C	 CLP Spray Areas
	Single Phase, Unknown		Single Phase, Unknown	 Township Section
	Three Phase, ABC		Three Phase, ABC	 Township

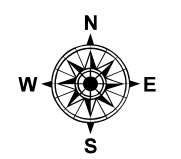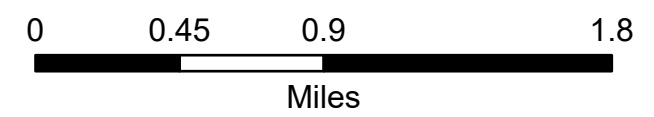

Created by: Zachary Booze

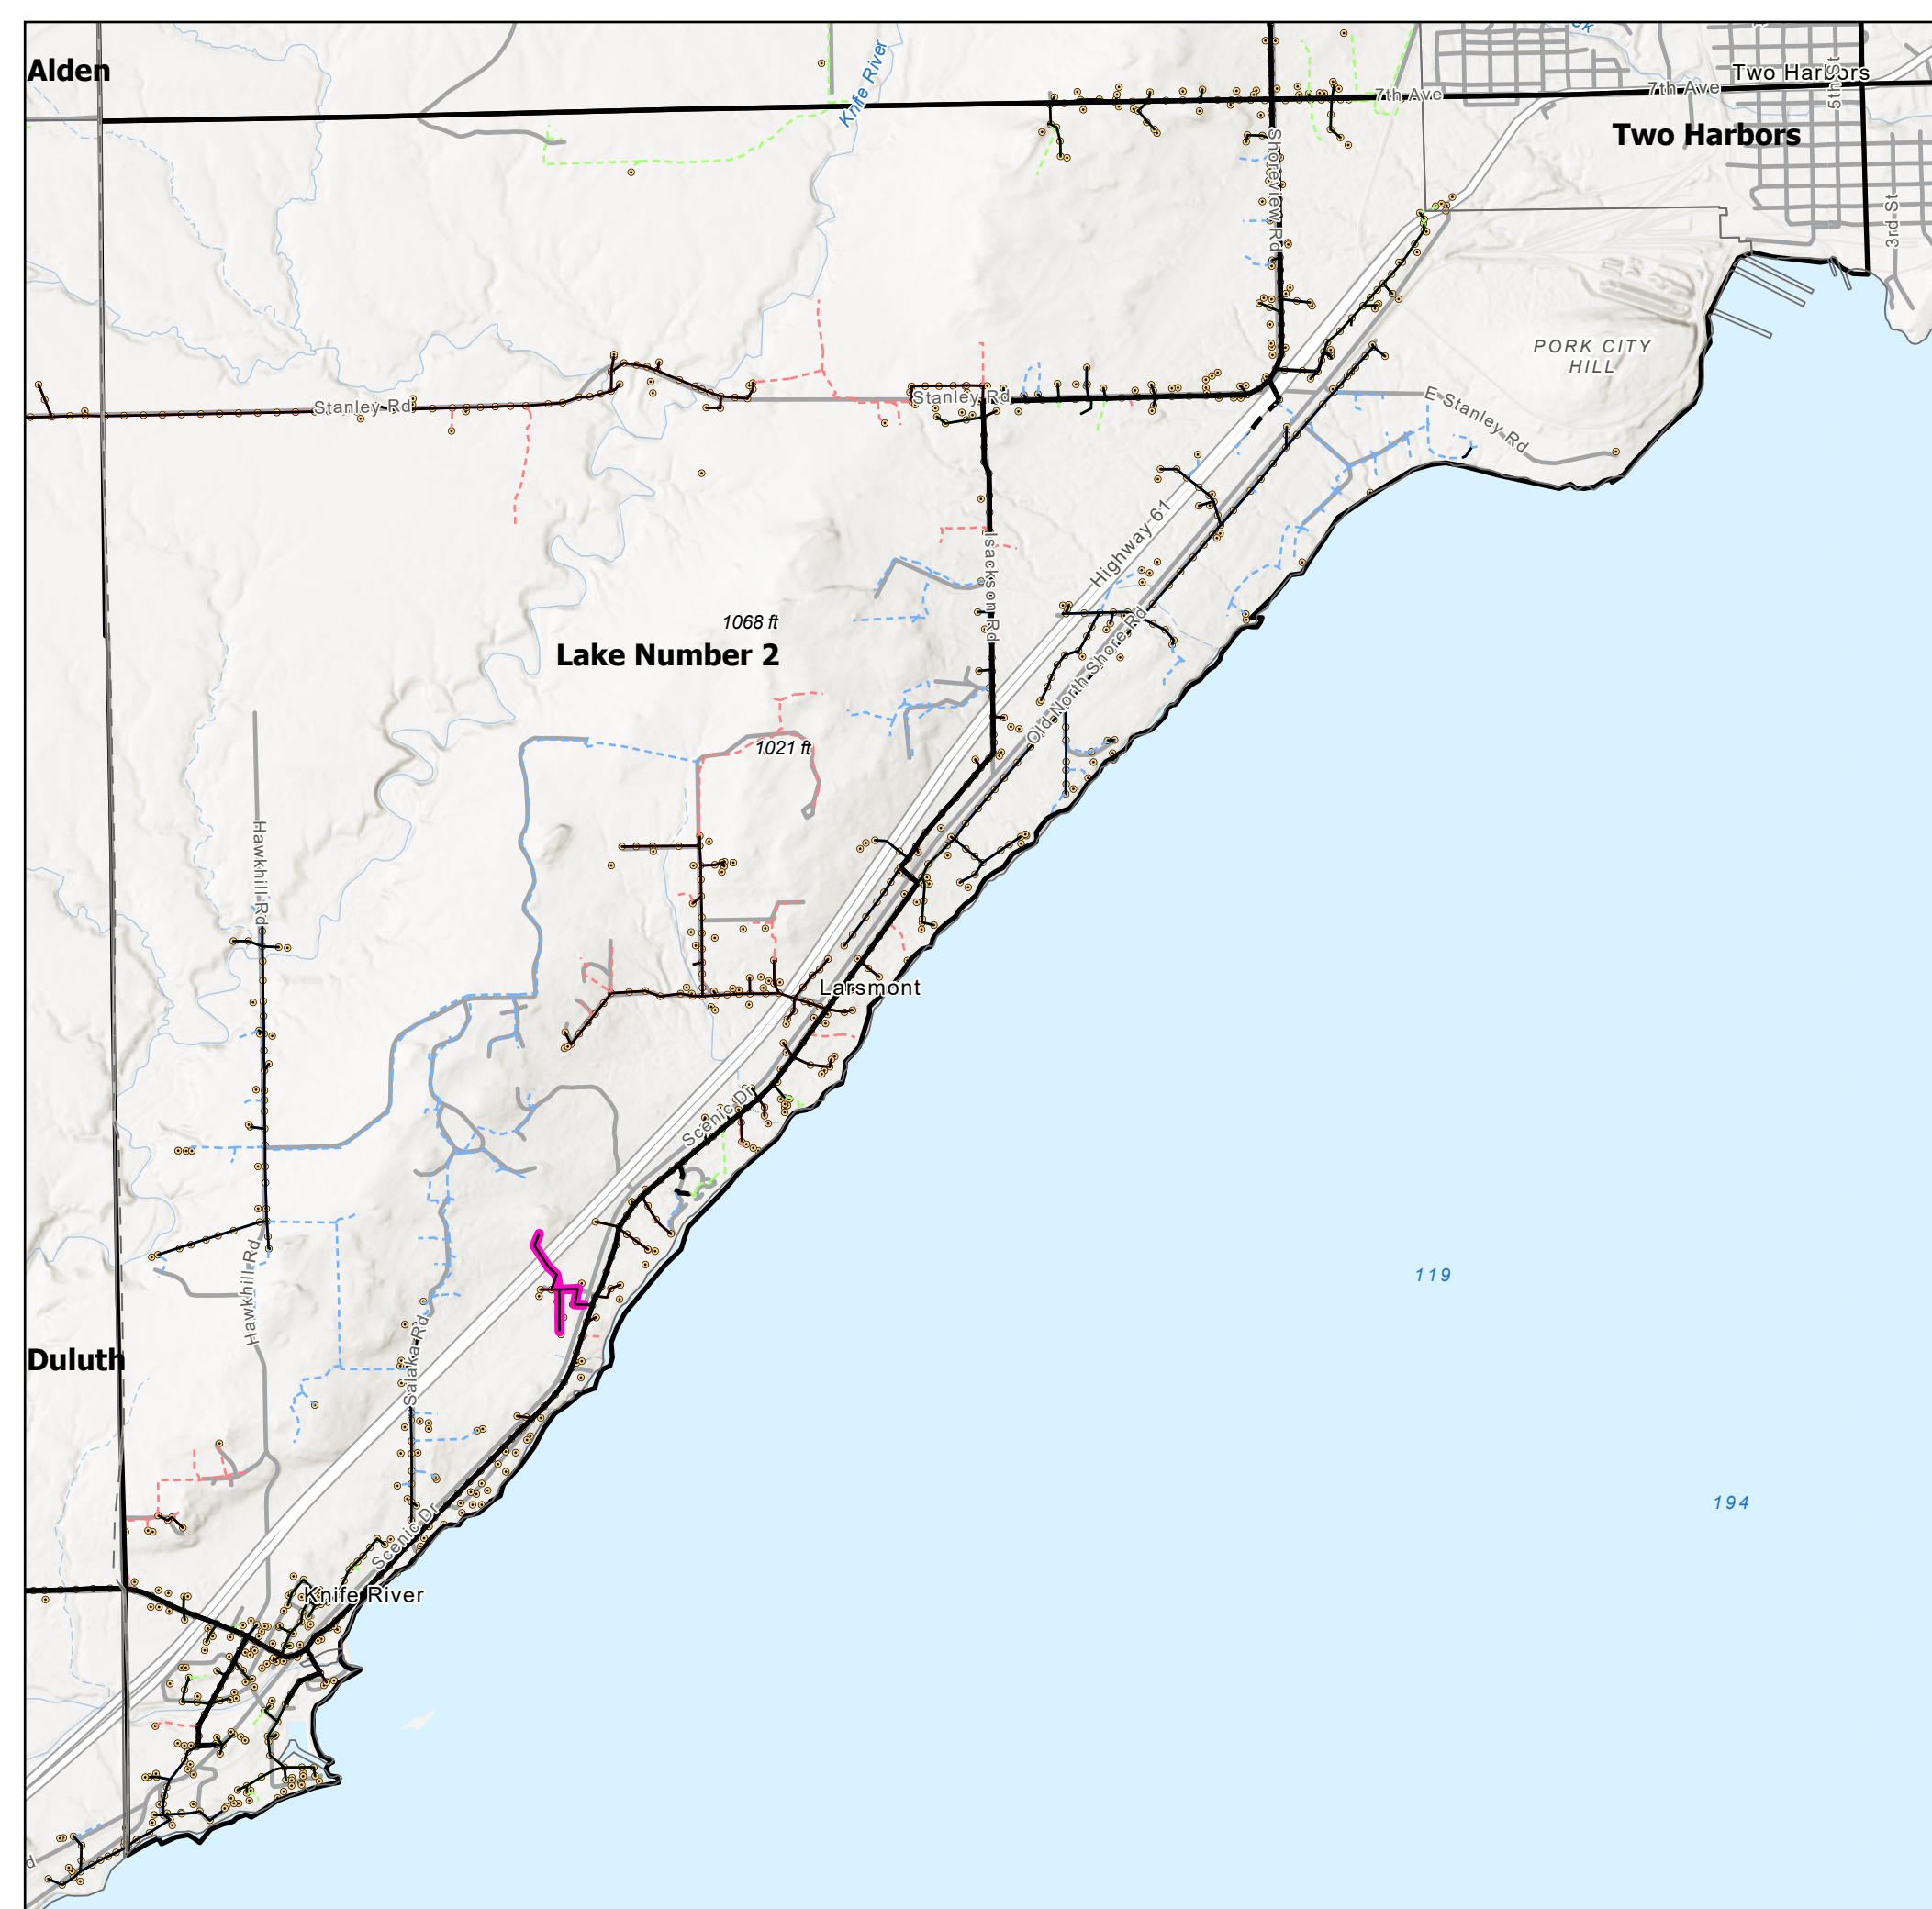




Your Touchstone Energy® Partner



Foliar Application 2024

Overall System Area

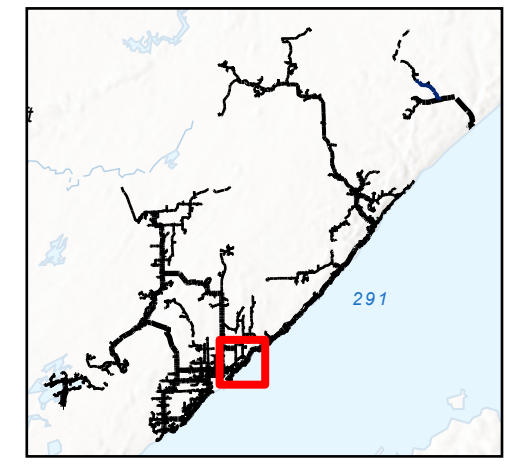


PLSS: T53 R10W

OH Primary Line		UG Primary Line			
	Single Phase, A		Single Phase, A		Substation
	Single Phase, B		Single Phase, B		Power Pole
	Single Phase, C		Single Phase, C		CLP Spray Areas
	Single Phase, Unknown		Single Phase, Unknown		Township Section
	Three Phase, ABC		Three Phase, ABC		Township

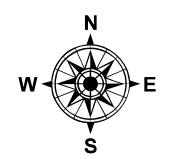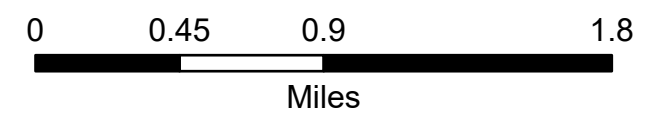

Created by: Zachary Booze

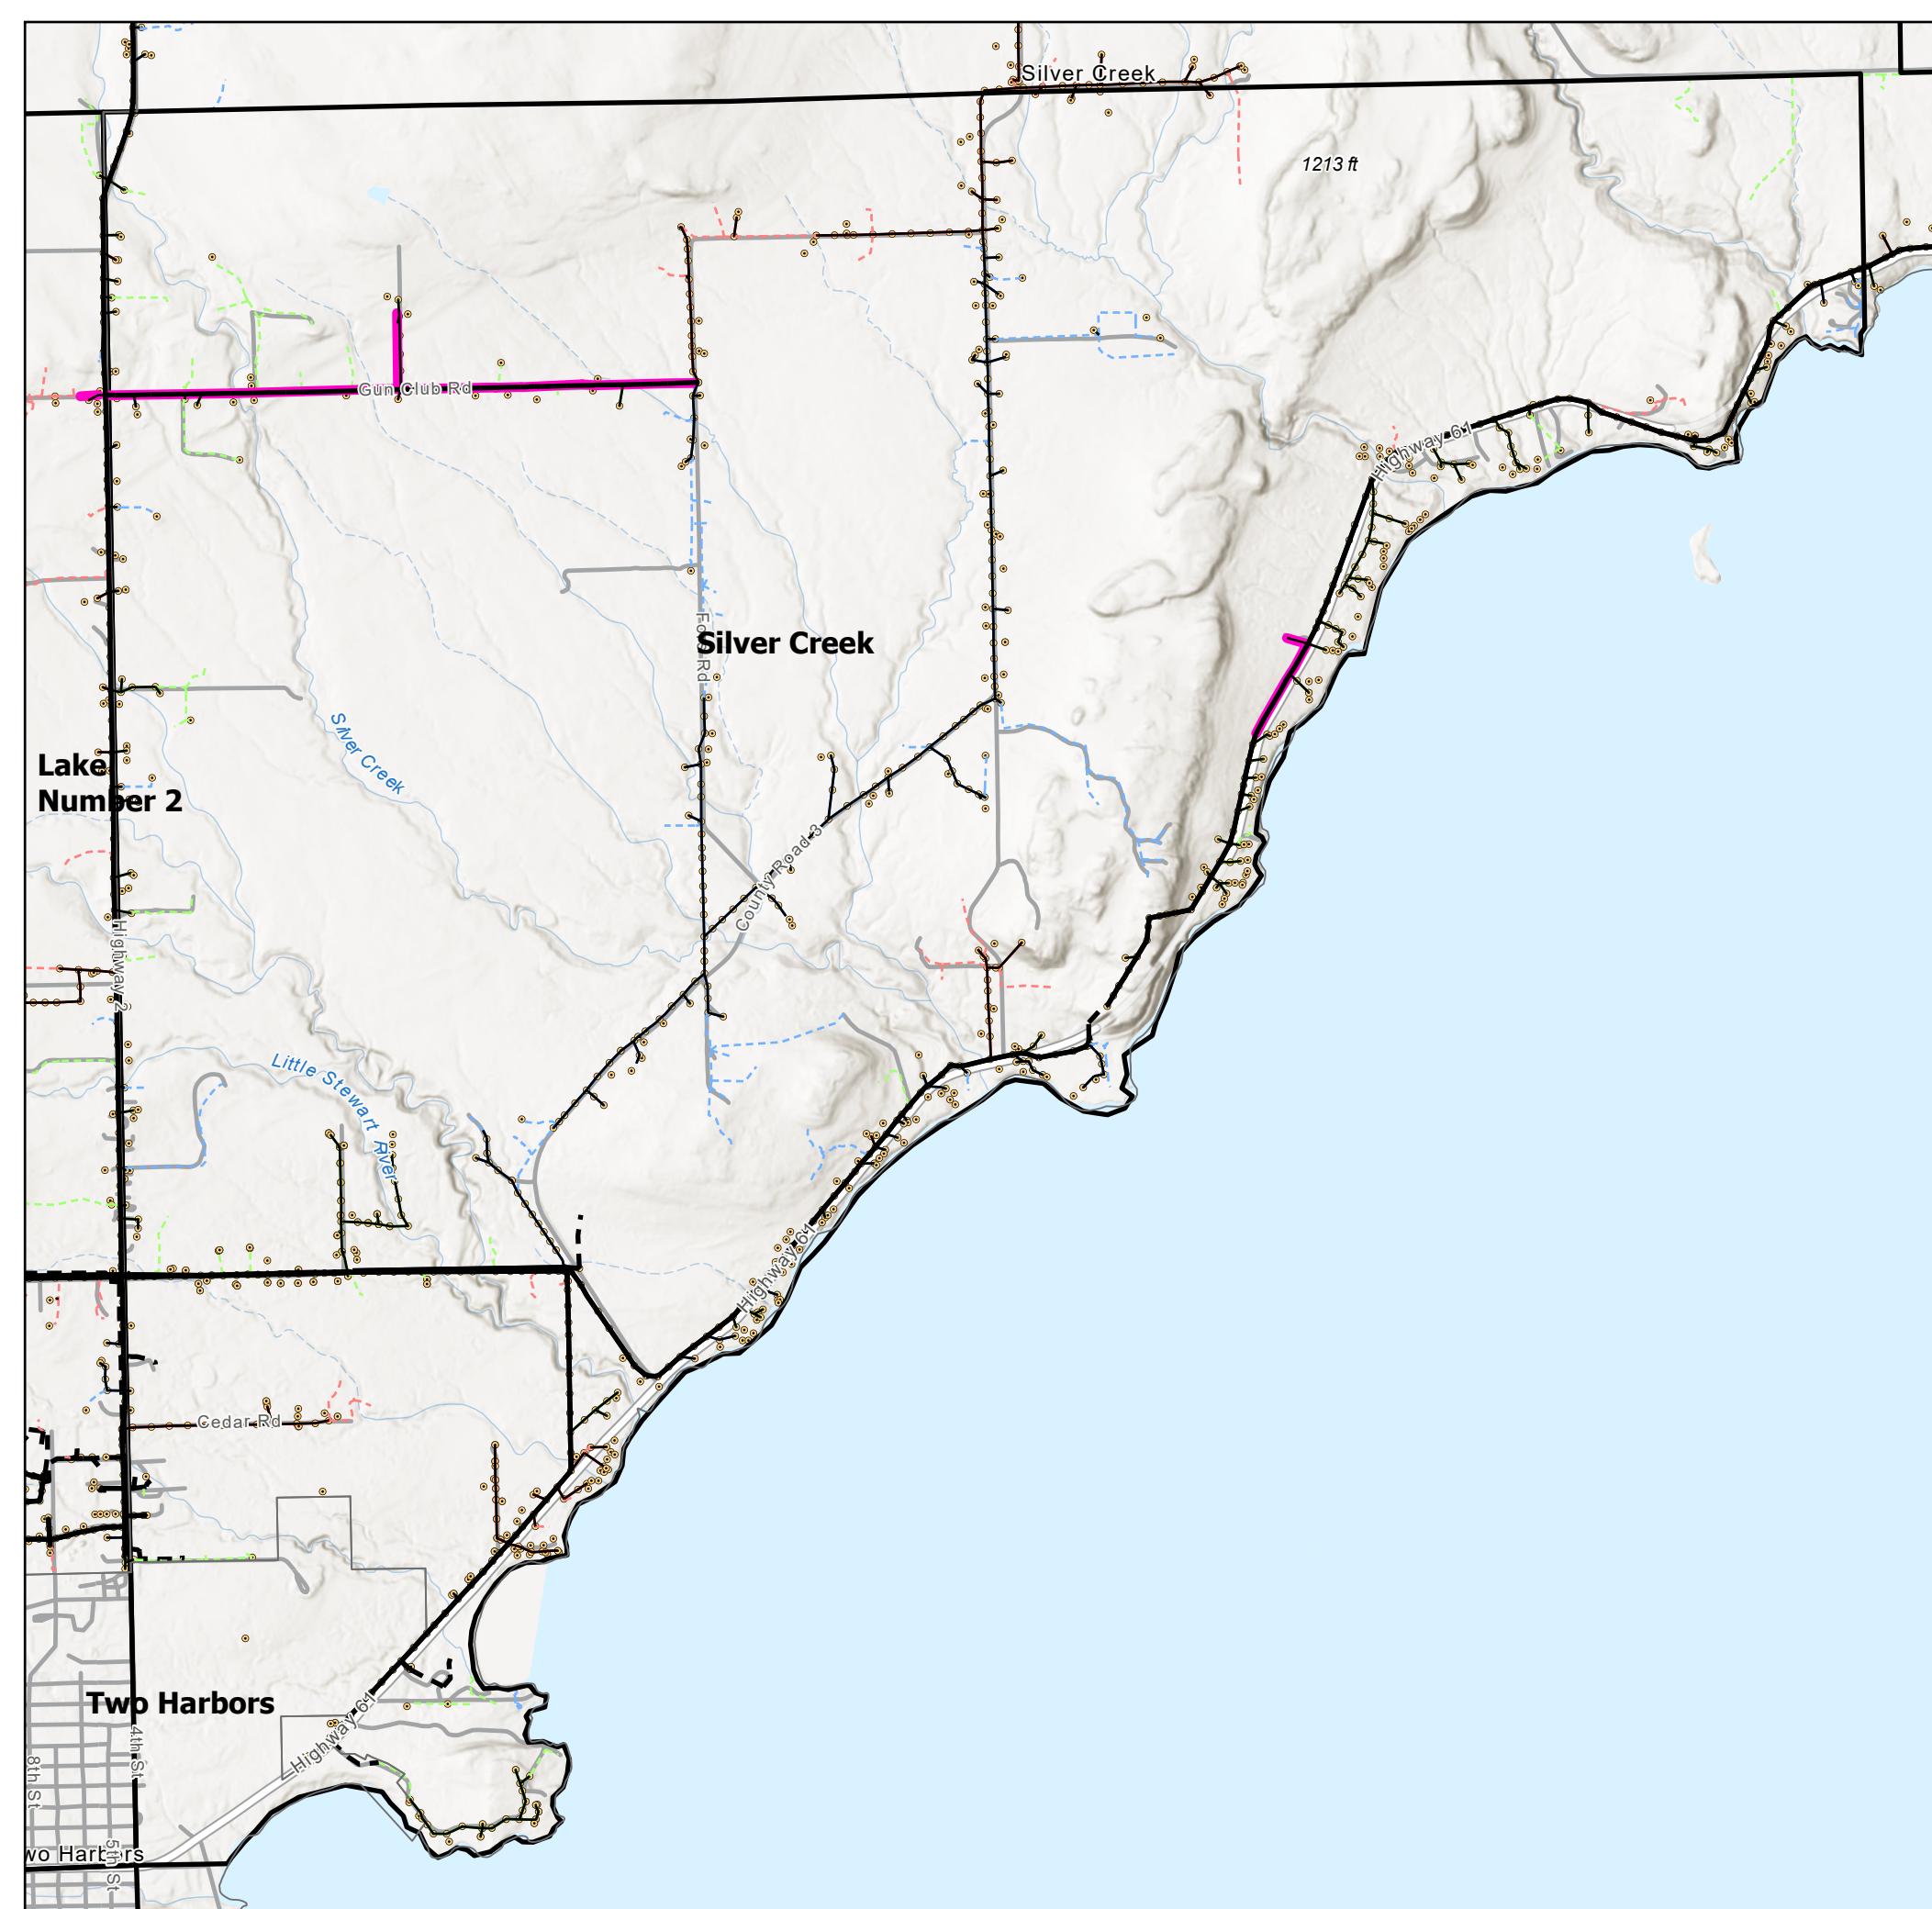




Your Touchstone Energy® Partner



Foliar Application 2024

Overall System Area

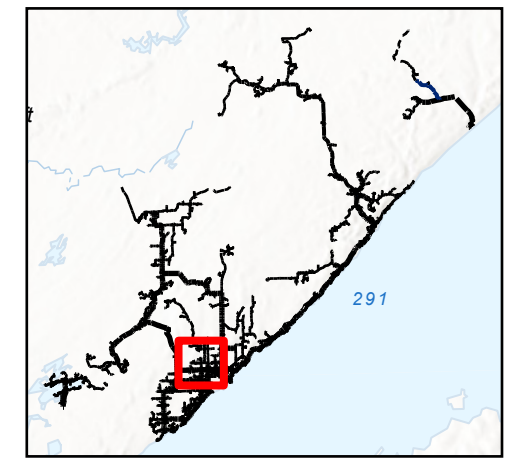


PLSS: T53 R11W

OH Primary Line		UG Primary Line			
	Single Phase, A		Single Phase, A		Substation
	Single Phase, B		Single Phase, B		Power Pole
	Single Phase, C		Single Phase, C		CLP Spray Areas
	Single Phase, Unknown		Single Phase, Unknown		Township Section
	Three Phase, ABC		Three Phase, ABC		Township

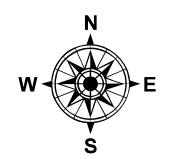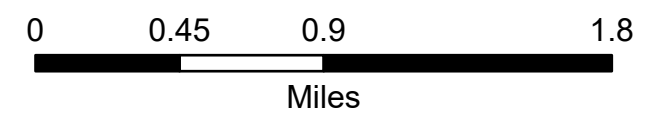

Created by: Zachary Booze

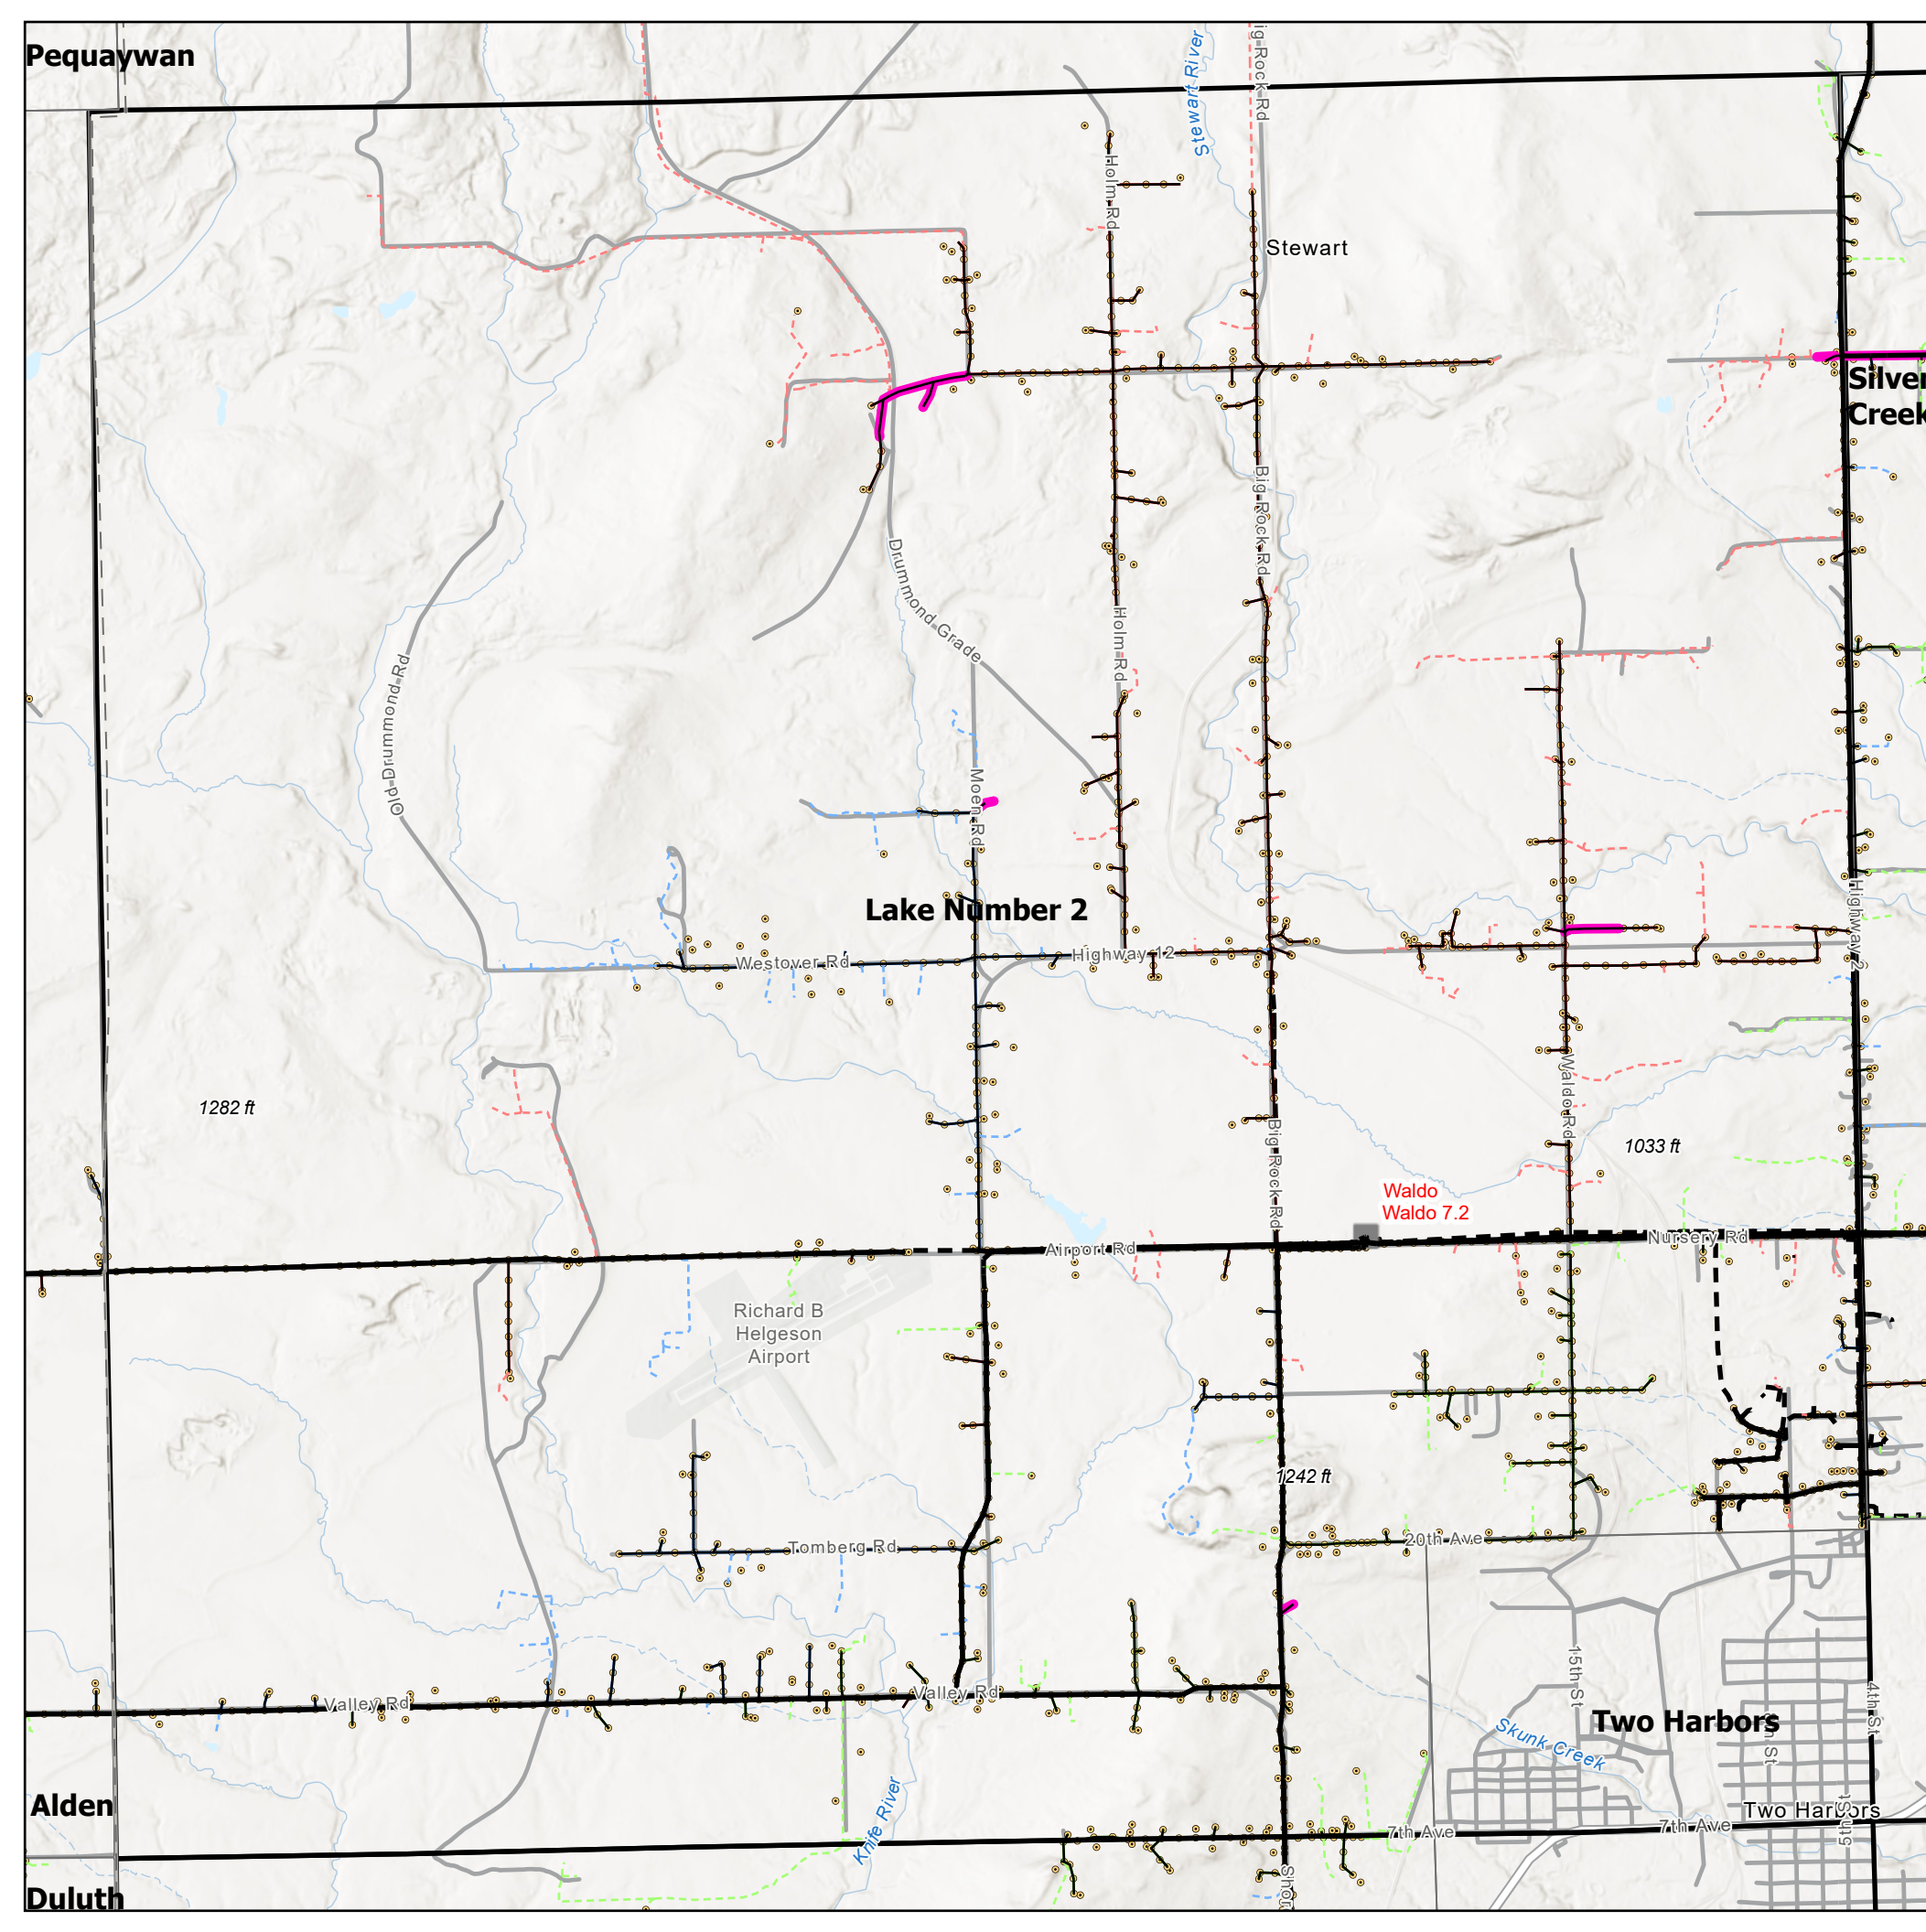




Your Touchstone Energy® Partner



Foliar Application 2024

Overall System Area

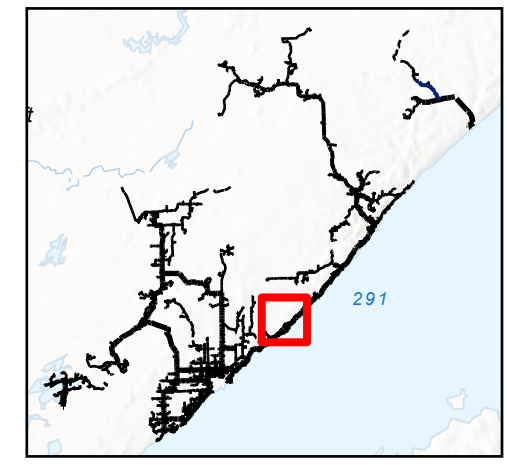


PLSS: T54 R9W

OH Primary Line		UG Primary Line		
Single Phase, A	Single Phase, A	Substation		
Single Phase, B	Single Phase, B	Power Pole		
Single Phase, C	Single Phase, C	CLP Spray Areas		
Single Phase, Unknown	Single Phase, Unknown	Township Section		
Three Phase, ABC	Three Phase, ABC	Township		

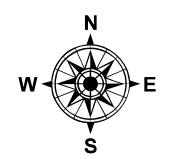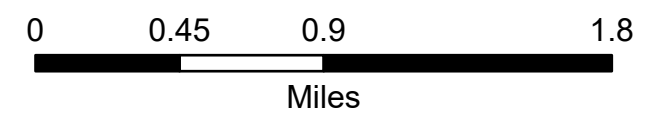

Created by: Zachary Booze

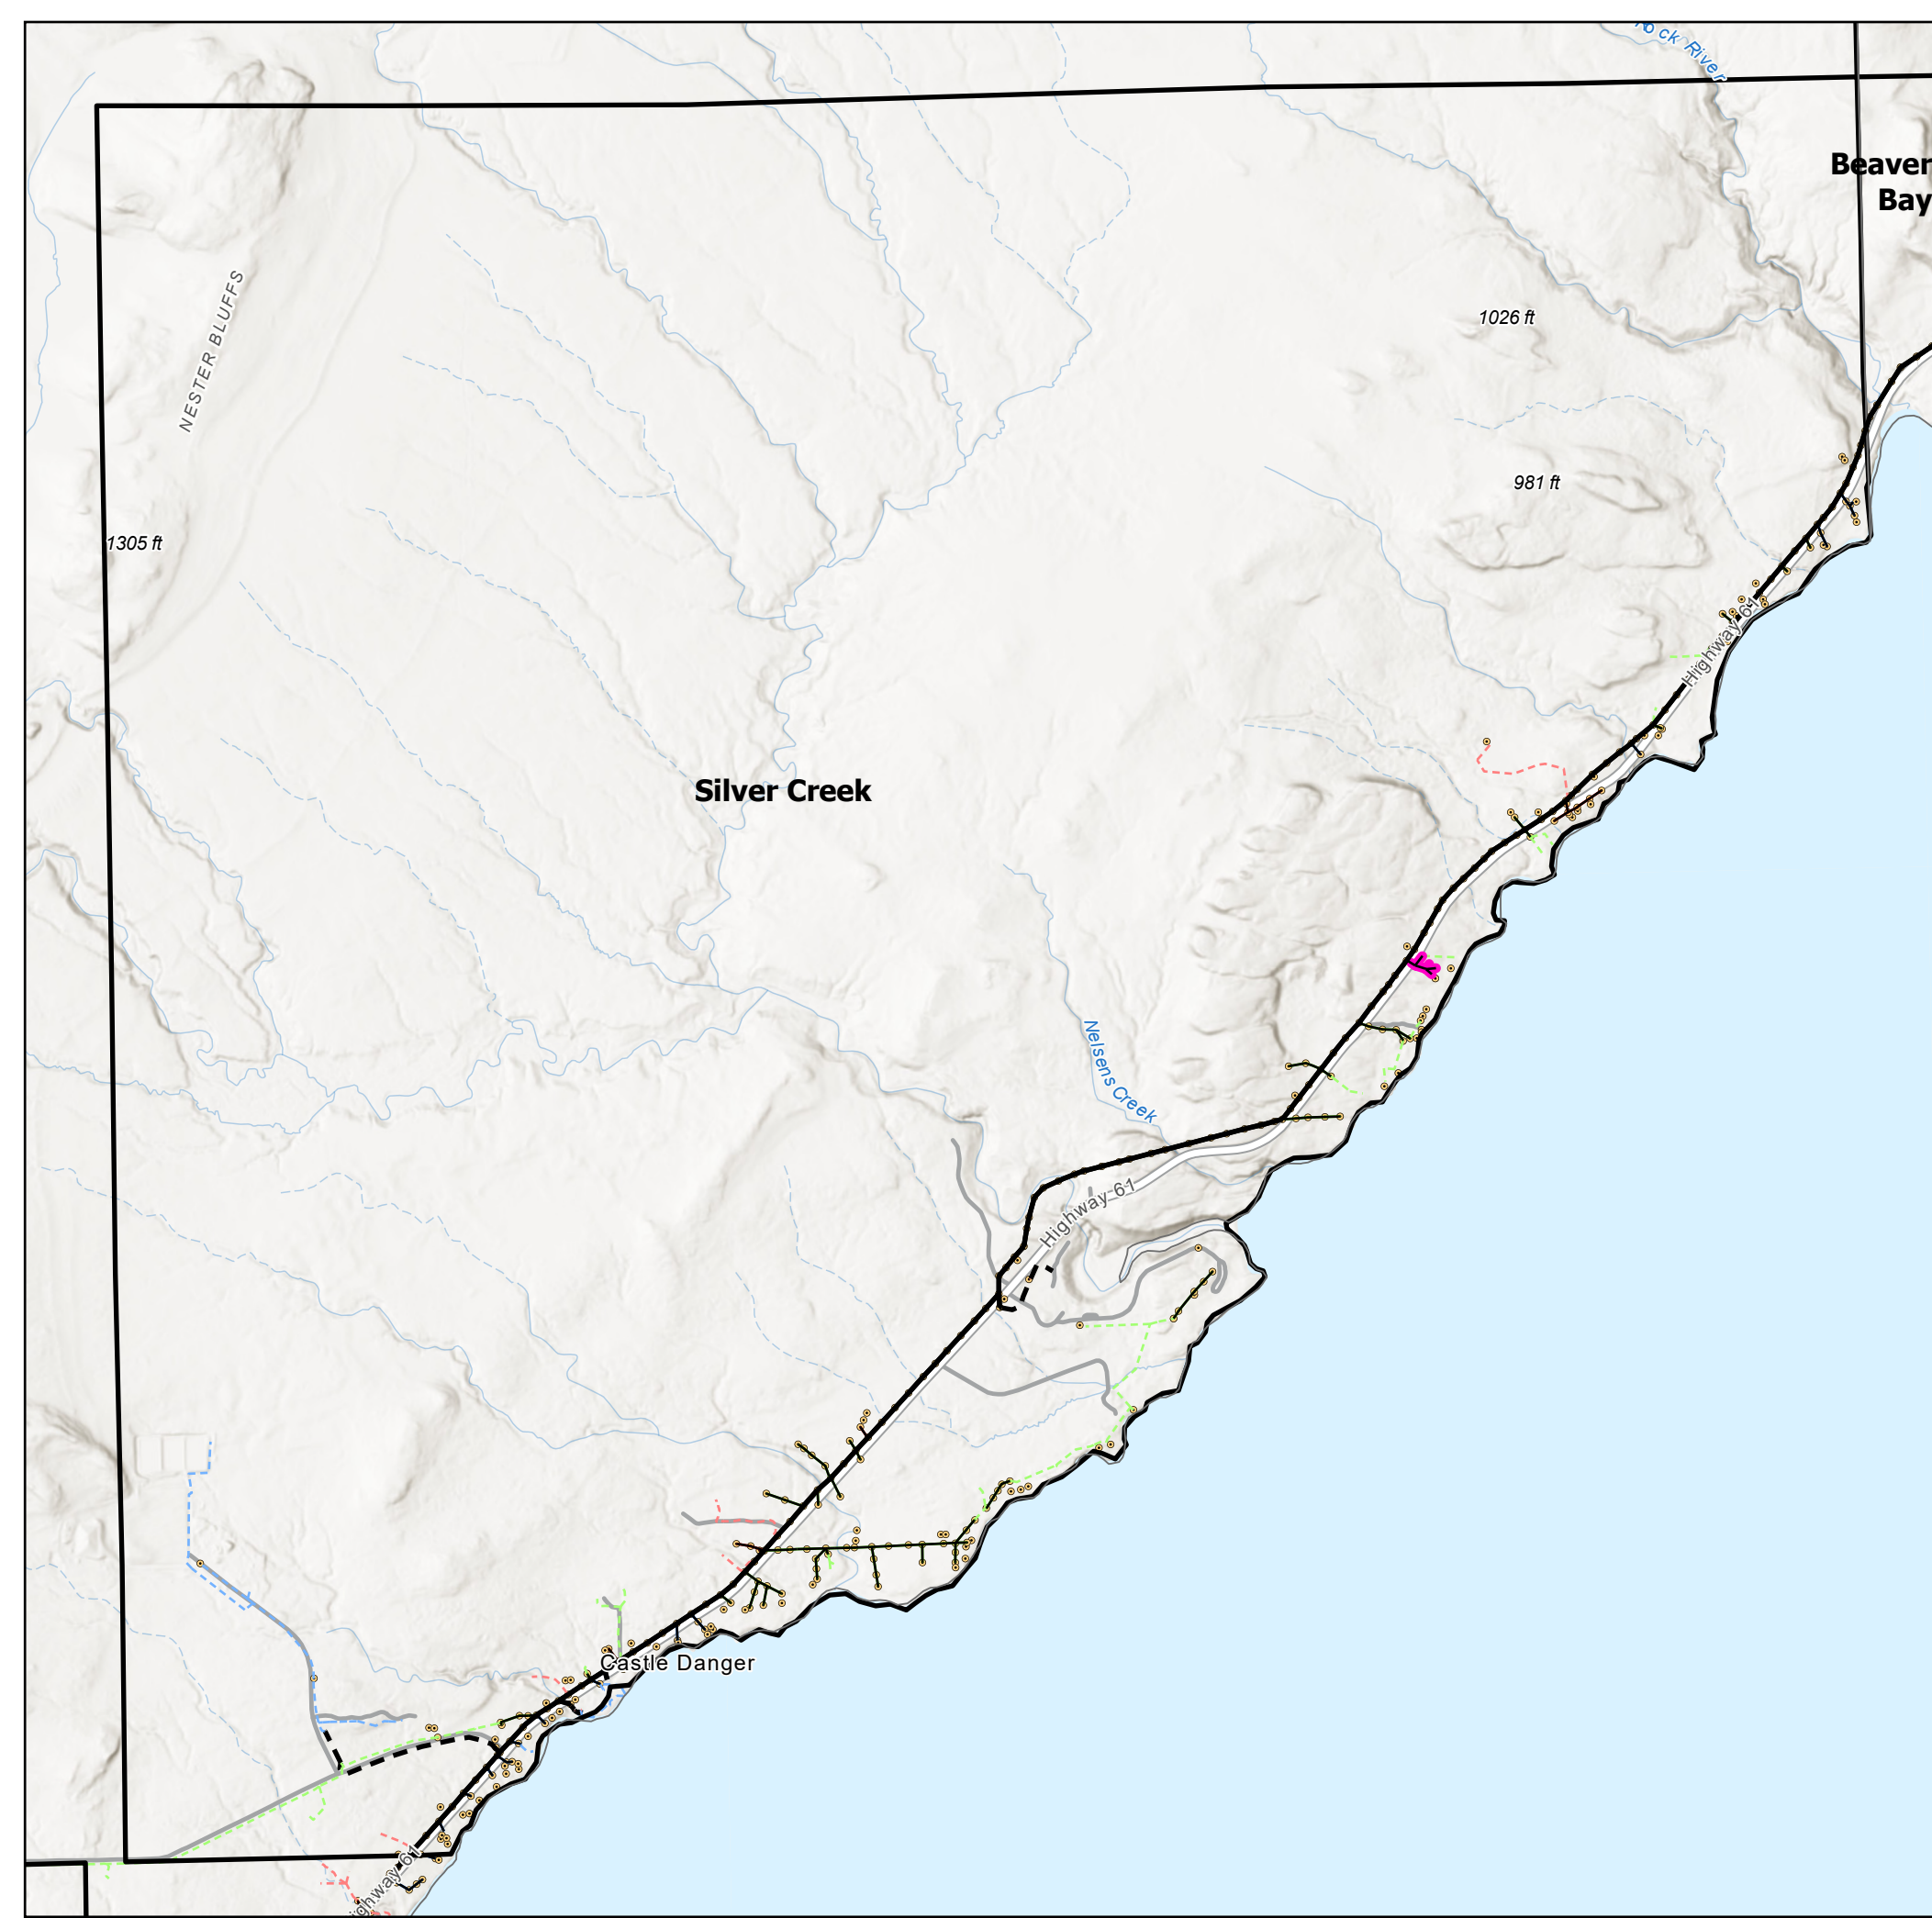




Your Touchstone Energy® Partner



Foliar Application 2024

Overall System Area

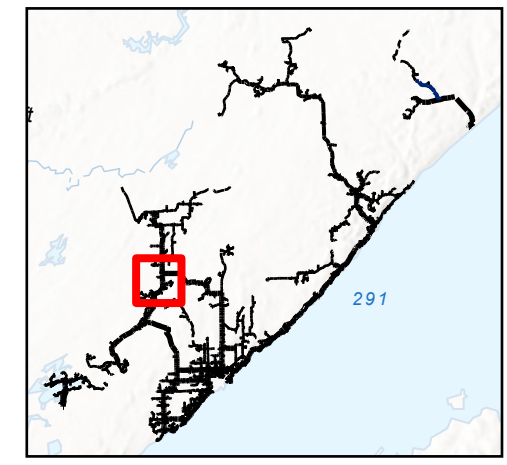


PLSS: T55 R12W

OH Primary Line		UG Primary Line			
	Single Phase, A		Single Phase, A		Substation
	Single Phase, B		Single Phase, B		Power Pole
	Single Phase, C		Single Phase, C		CLP Spray Areas
	Single Phase, Unknown		Single Phase, Unknown		Township Section
	Three Phase, ABC		Three Phase, ABC		Township

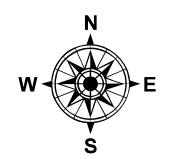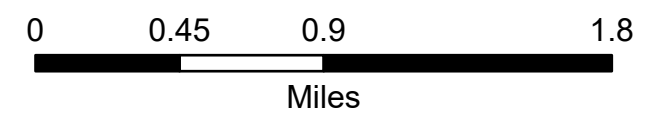

Created by: Zachary Booze

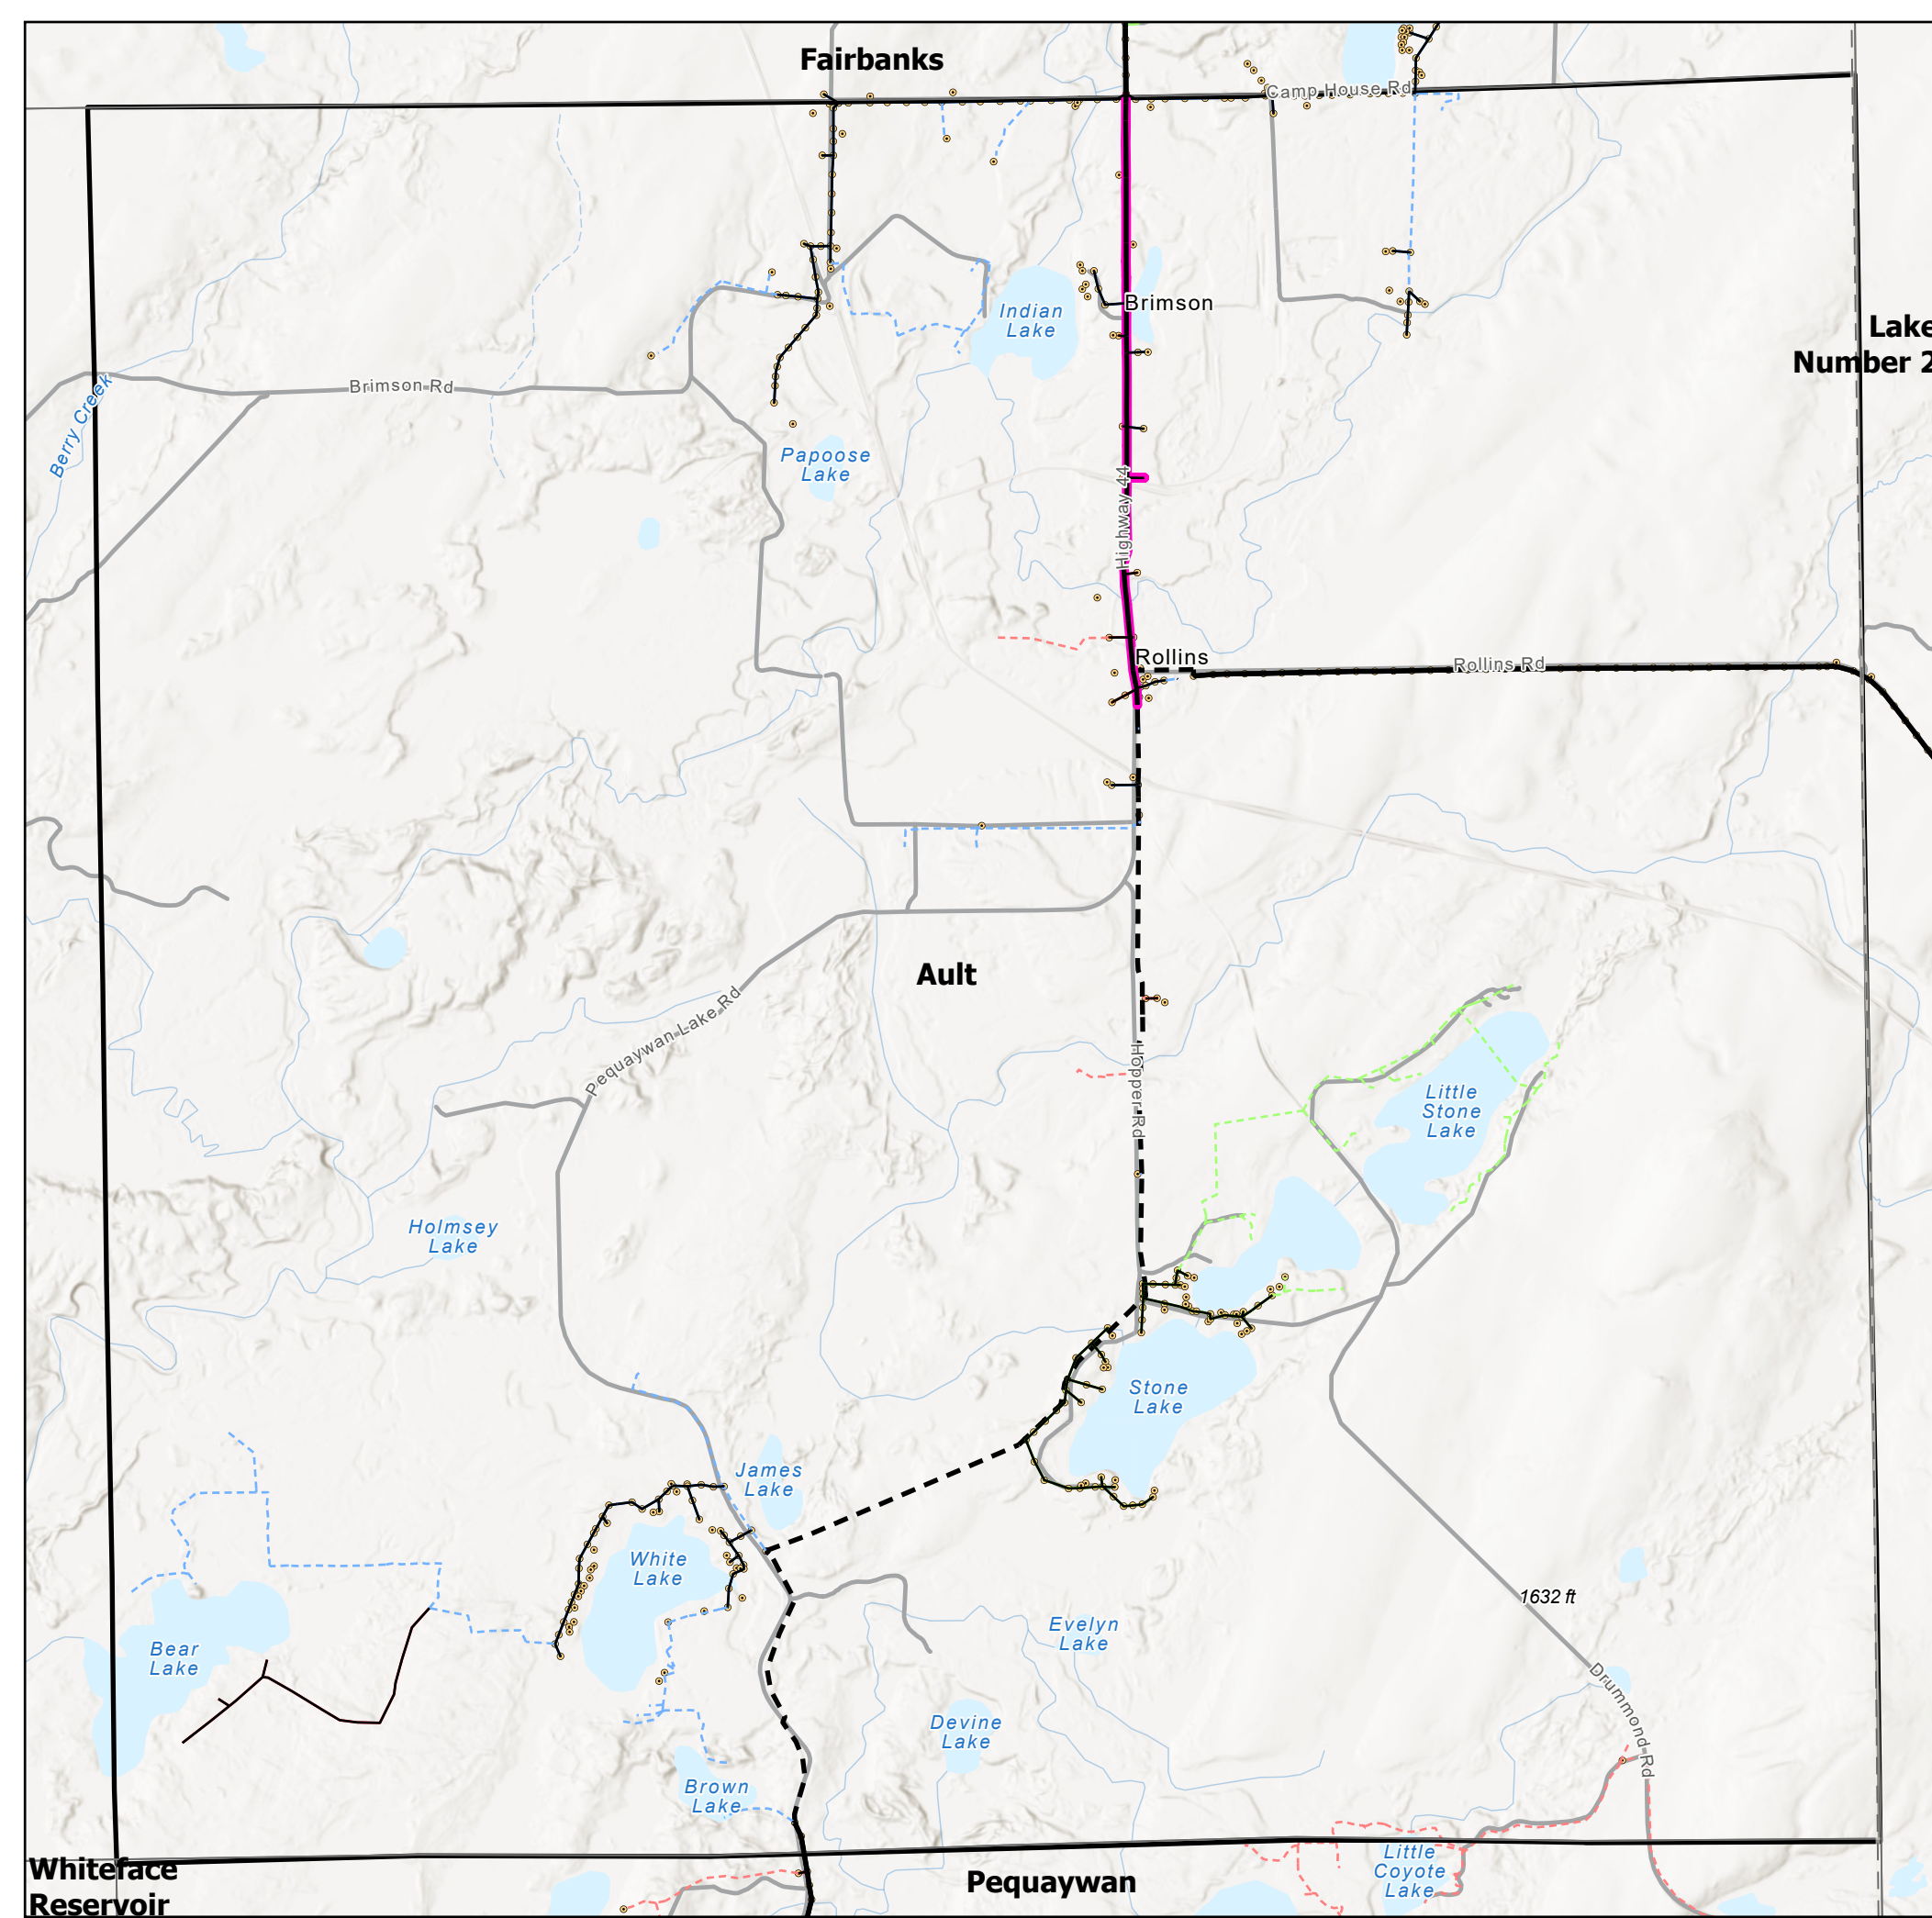




Your Touchstone Energy® Partner



Foliar Application 2024

Overall System Area

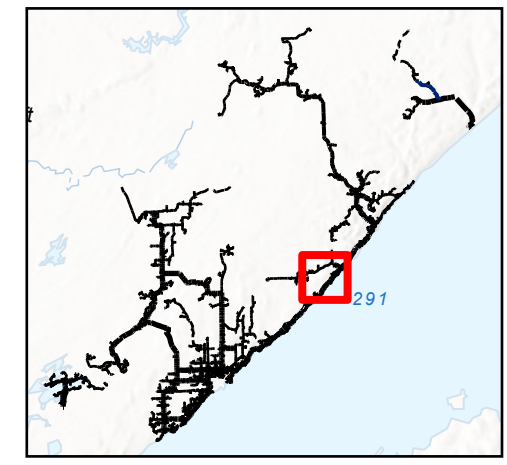


PLSS: T55 R8W

OH Primary Line		UG Primary Line		
Single Phase, A	Single Phase, A	Substation		
Single Phase, B	Single Phase, B	Power Pole		
Single Phase, C	Single Phase, C	CLP Spray Areas		
Single Phase, Unknown	Single Phase, Unknown	Township Section		
Three Phase, ABC	Three Phase, ABC	Township		

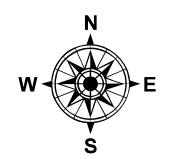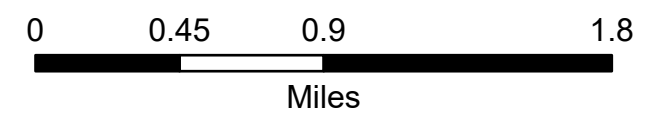

Created by: Zachary Booze

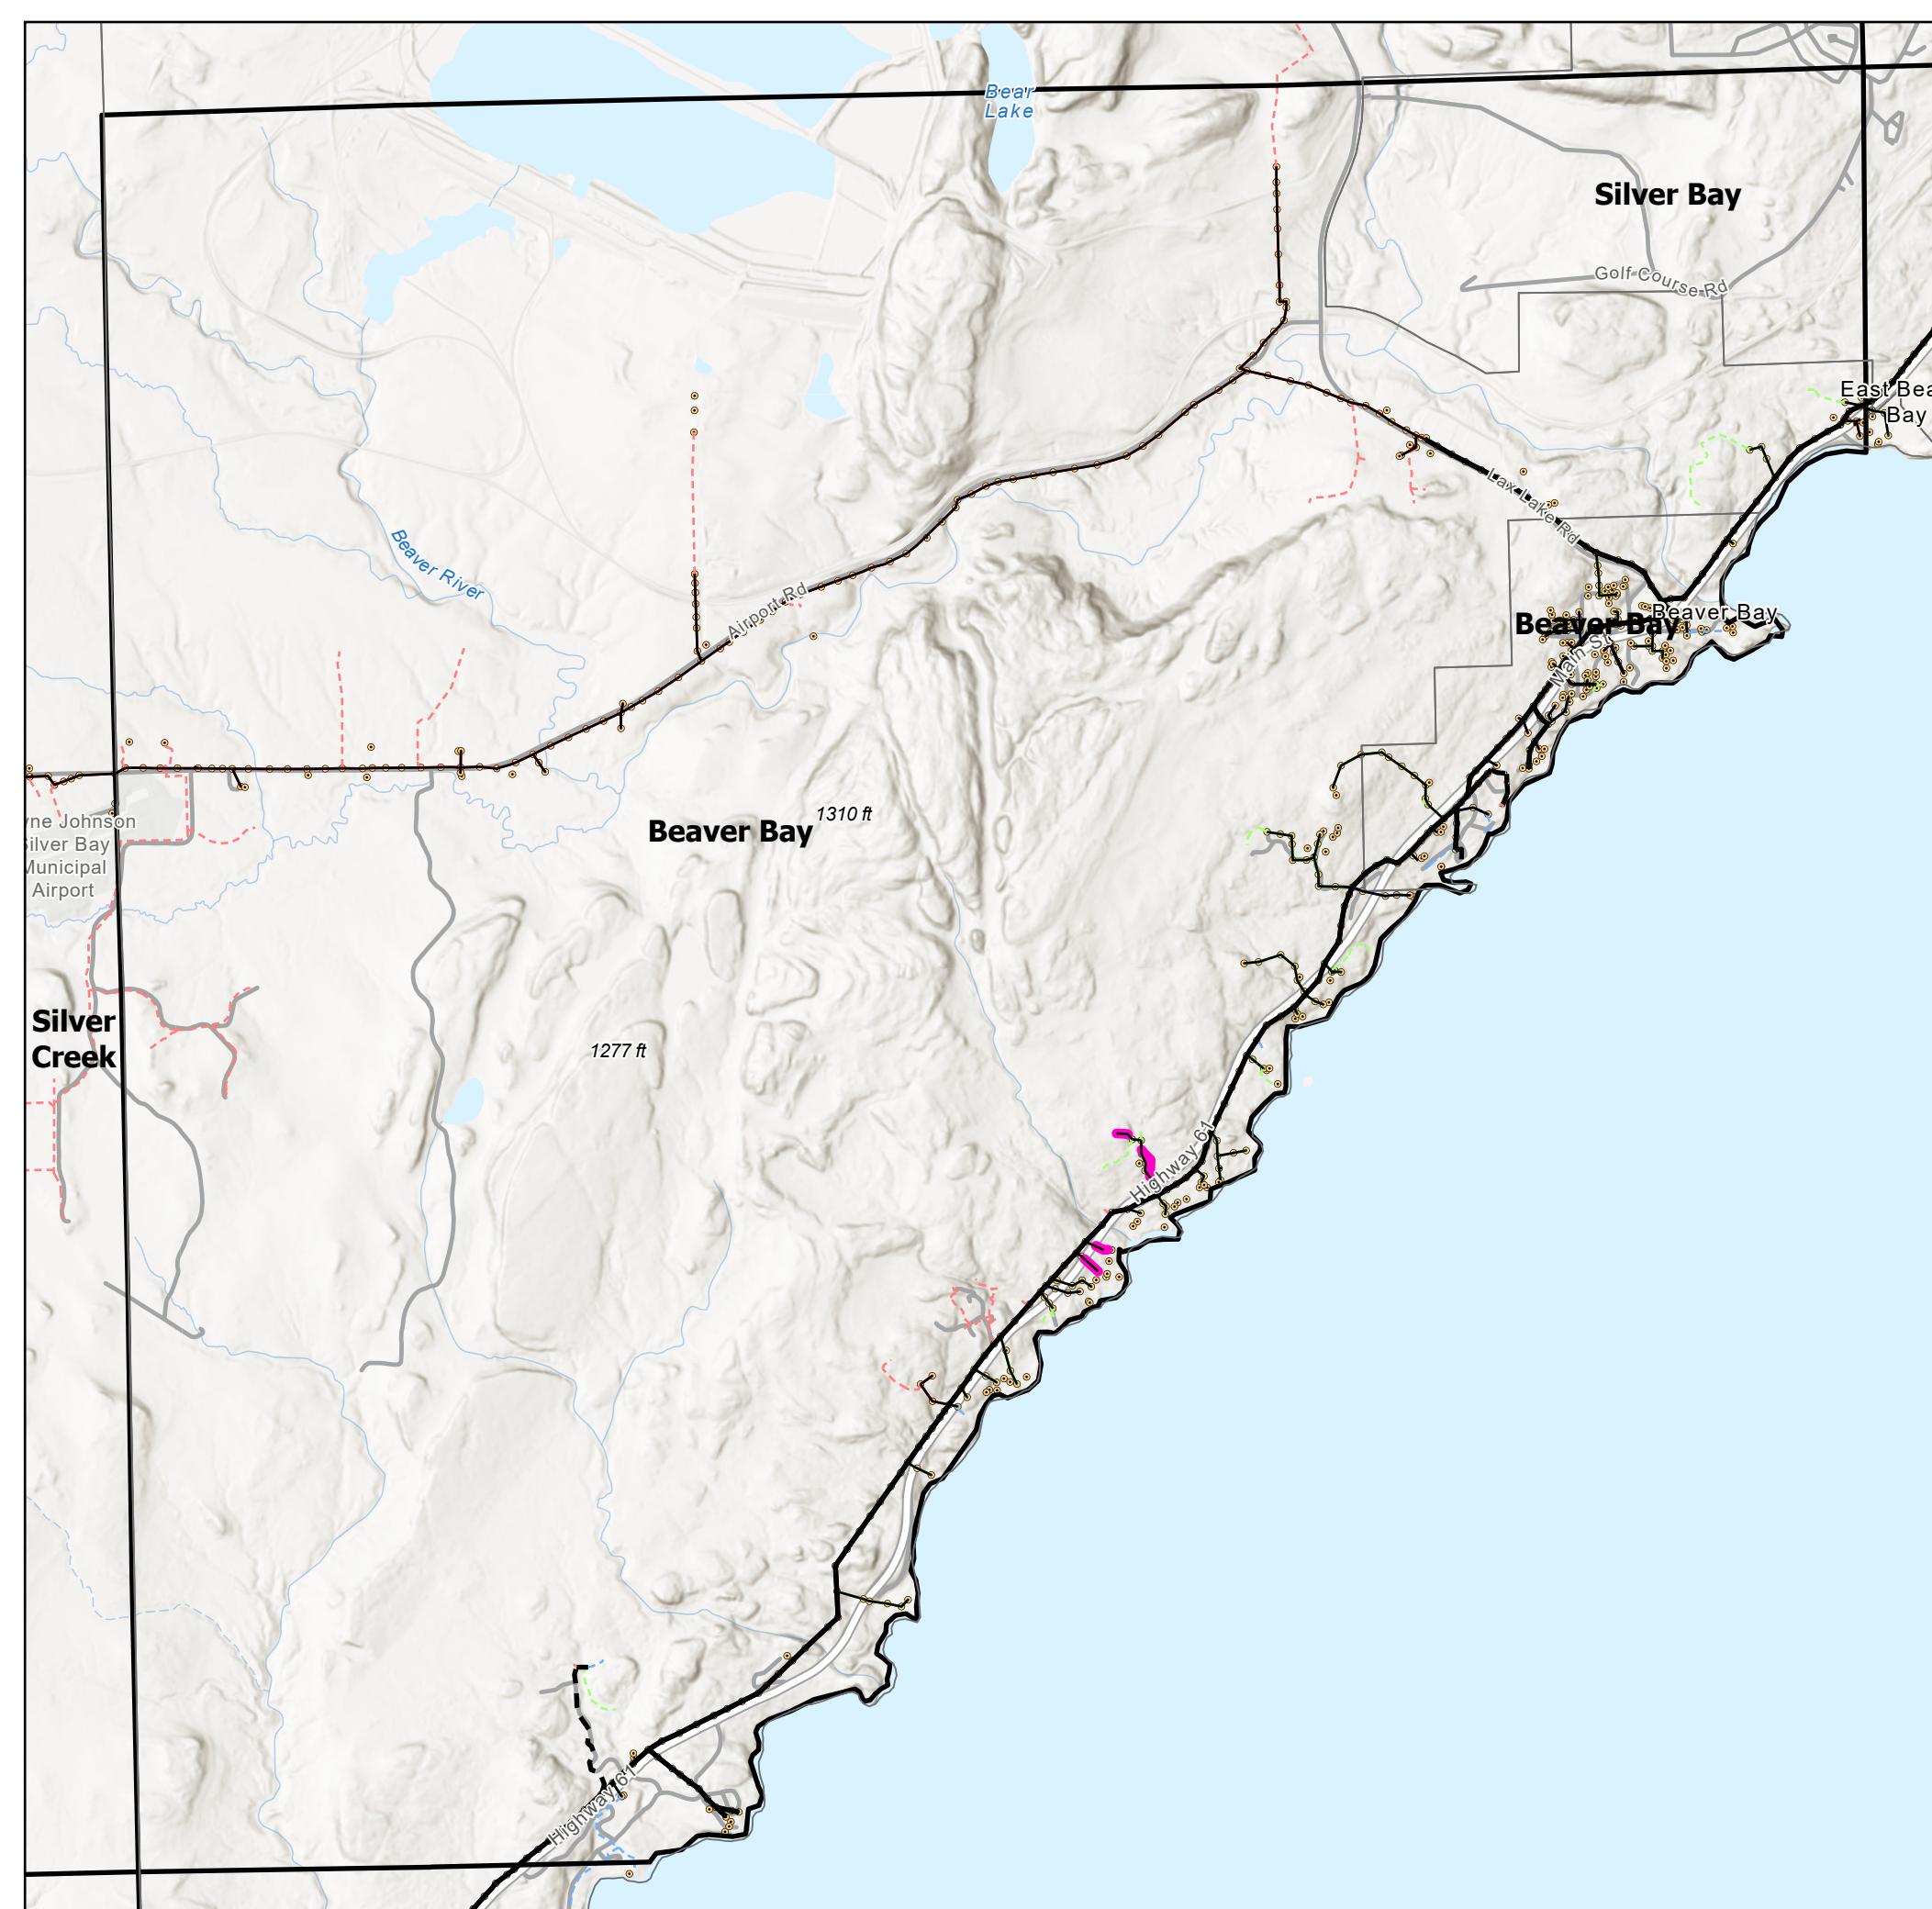










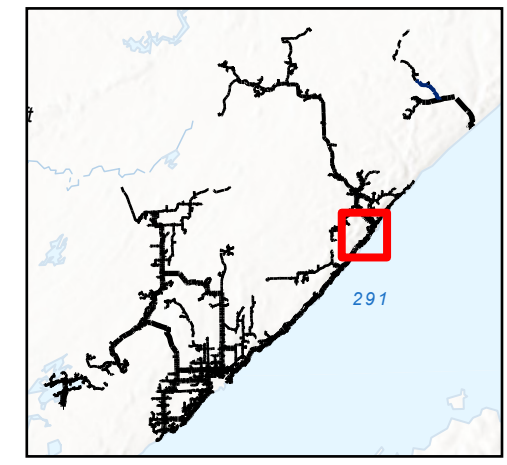








Your Touchstone Energy® Partner 



Foliar Application 2024

Overall System Area




PLSS: T56 R7W

OH Primary Line		UG Primary Line		
 Single Phase, A	 Single Phase, B	 Single Phase, A	 Single Phase, B	 Substation
 Single Phase, C	 Single Phase, Unknown	 Single Phase, C	 Single Phase, Unknown	 Power Pole
 Three Phase, ABC		 Three Phase, ABC		 CLP Spray Areas
				 Township Section
				 Township

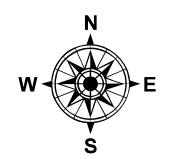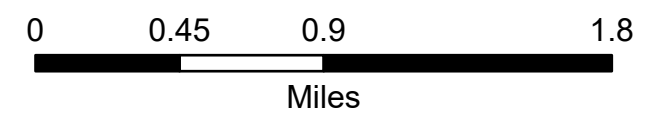

Created by: Zachary Booze

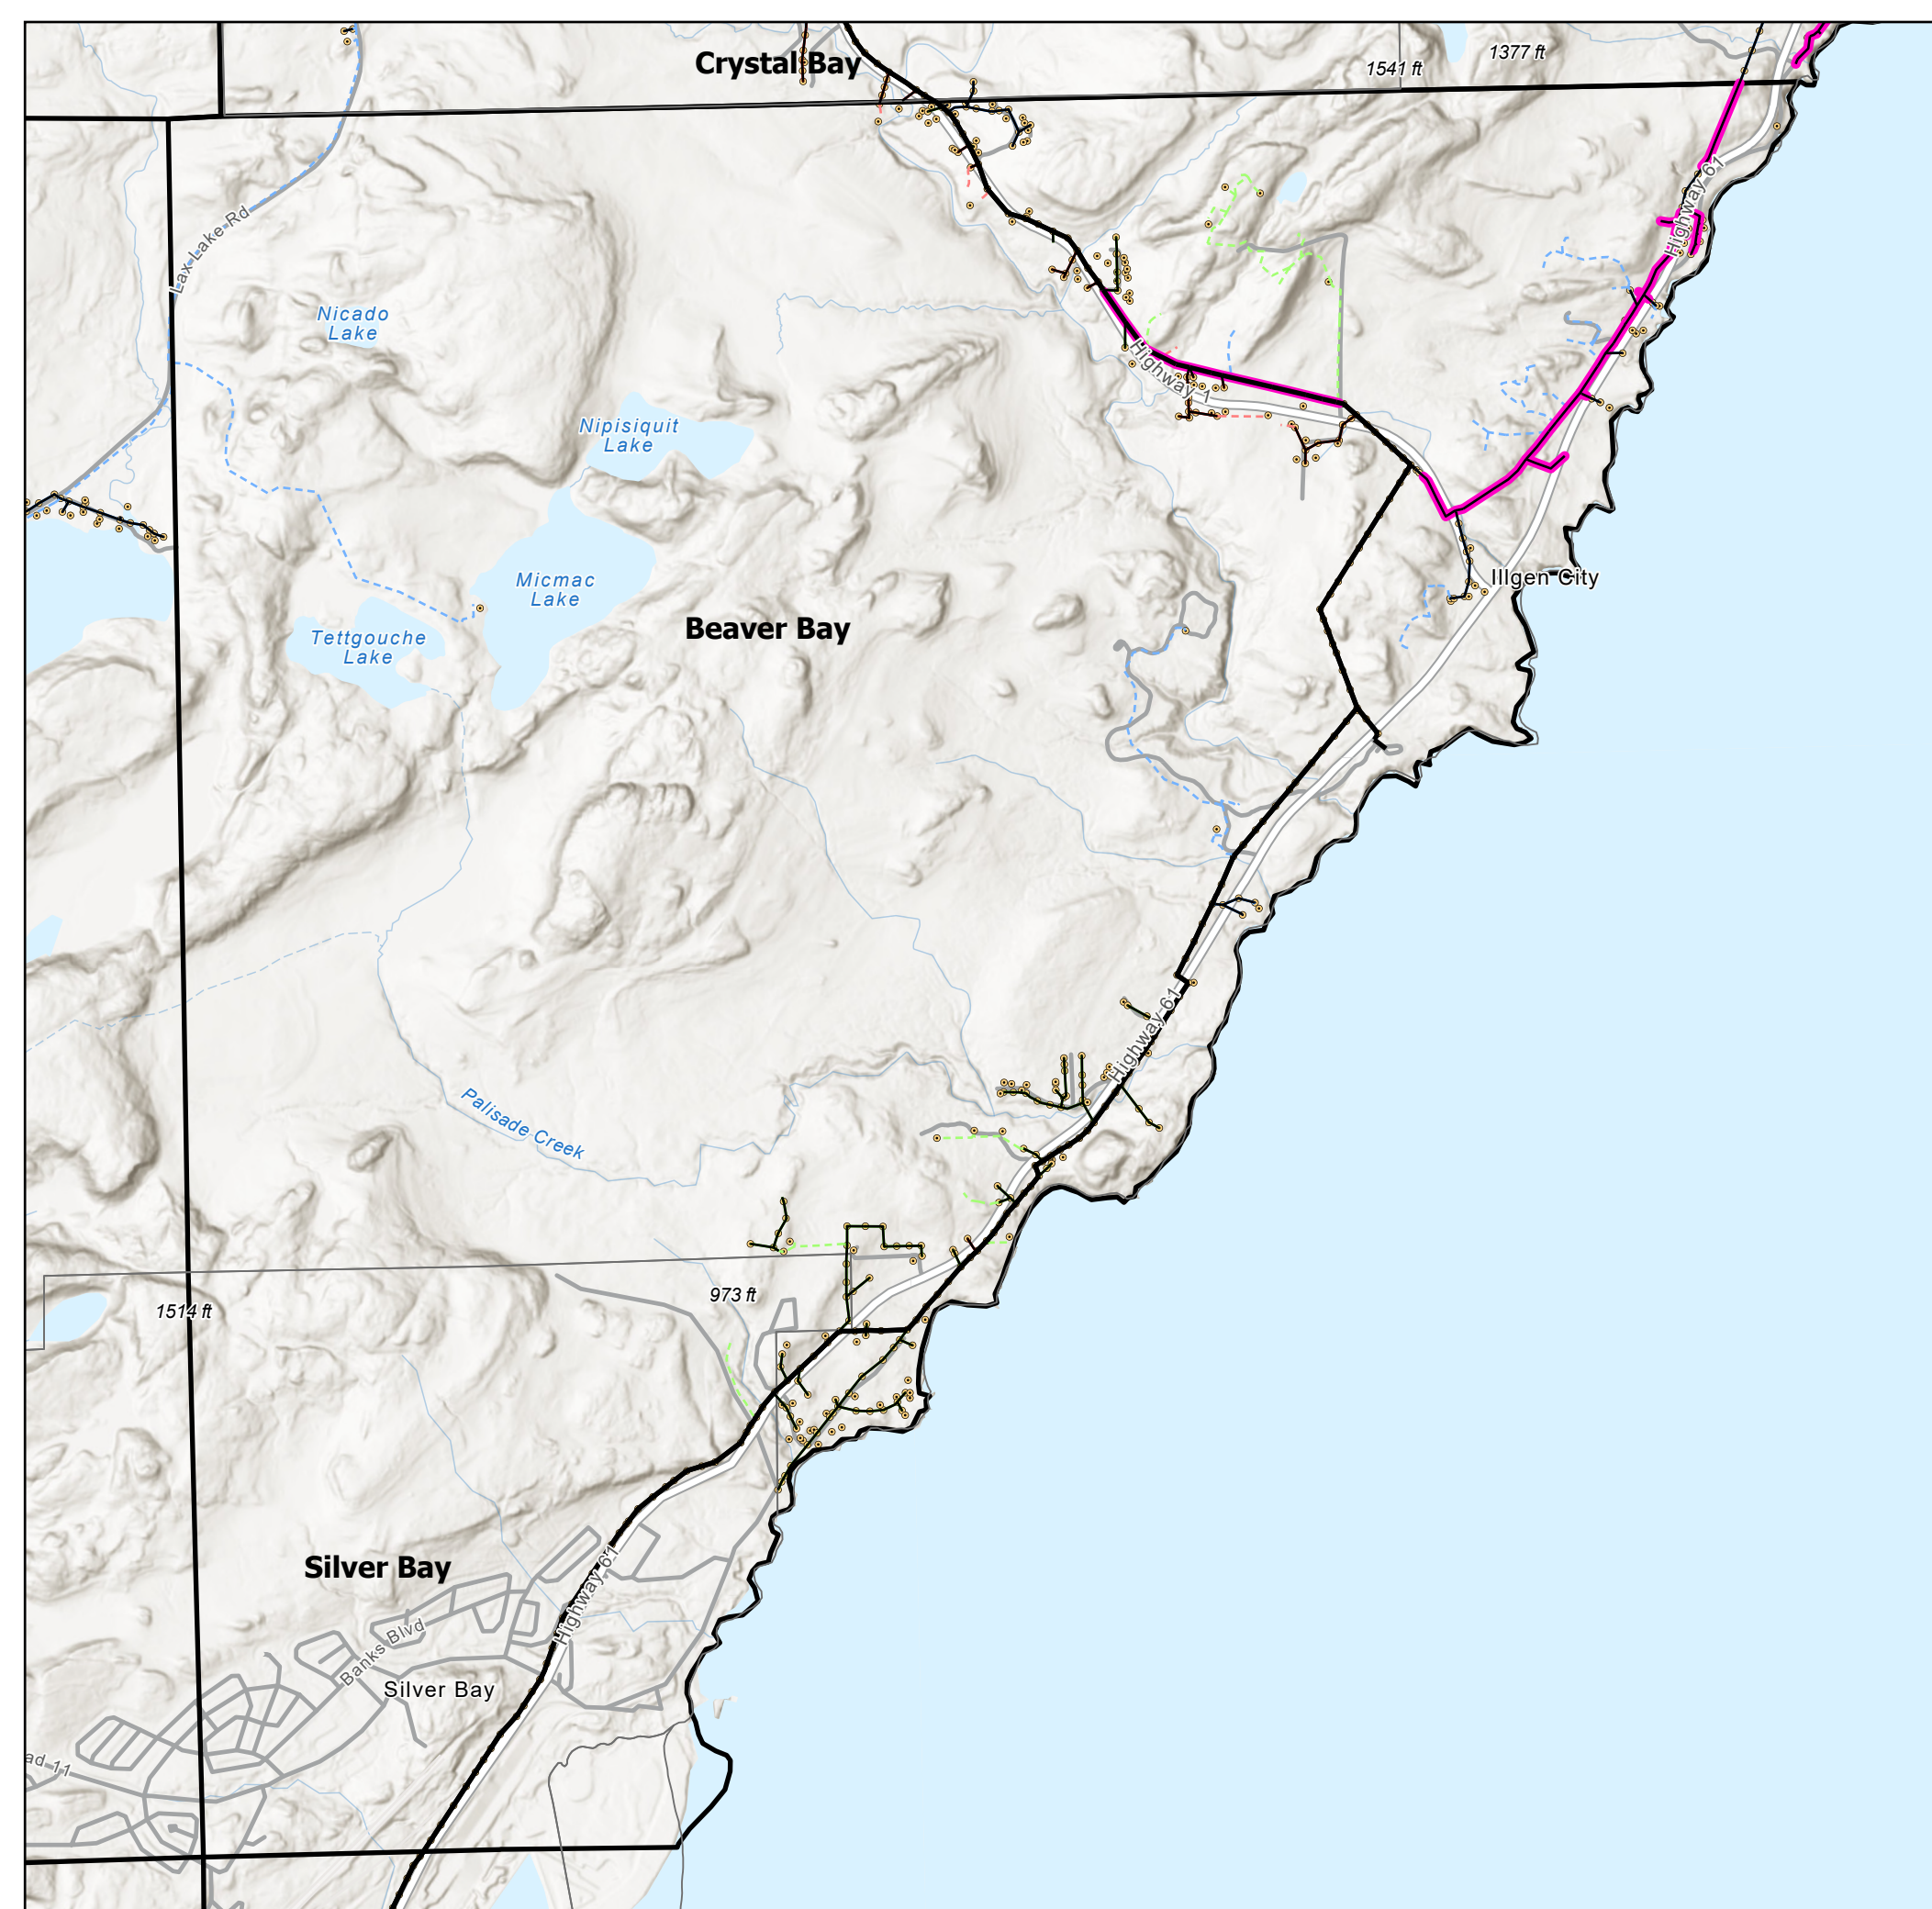










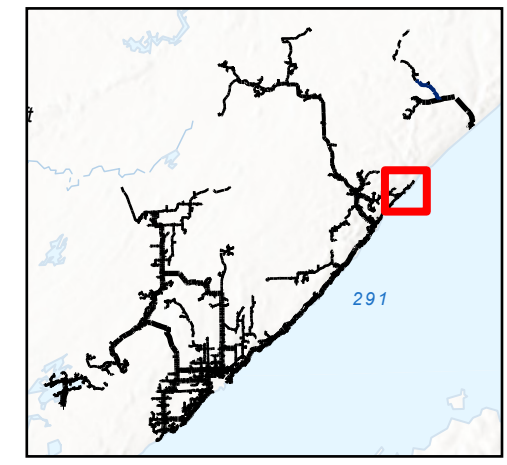








Your Touchstone Energy® Partner 



Foliar Application 2024

Overall System Area




PLSS: T57 R6W

OH Primary Line		UG Primary Line		
 Single Phase, A	 Single Phase, A	 Substation		
 Single Phase, B	 Single Phase, B	 Power Pole		
 Single Phase, C	 Single Phase, C	 CLP Spray Areas		
 Single Phase, Unknown	 Single Phase, Unknown	 Township Section		
 Three Phase, ABC	 Three Phase, ABC	 Township		

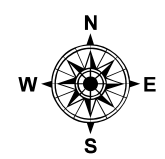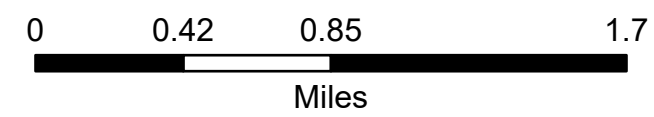

Created by: Zachary Booze

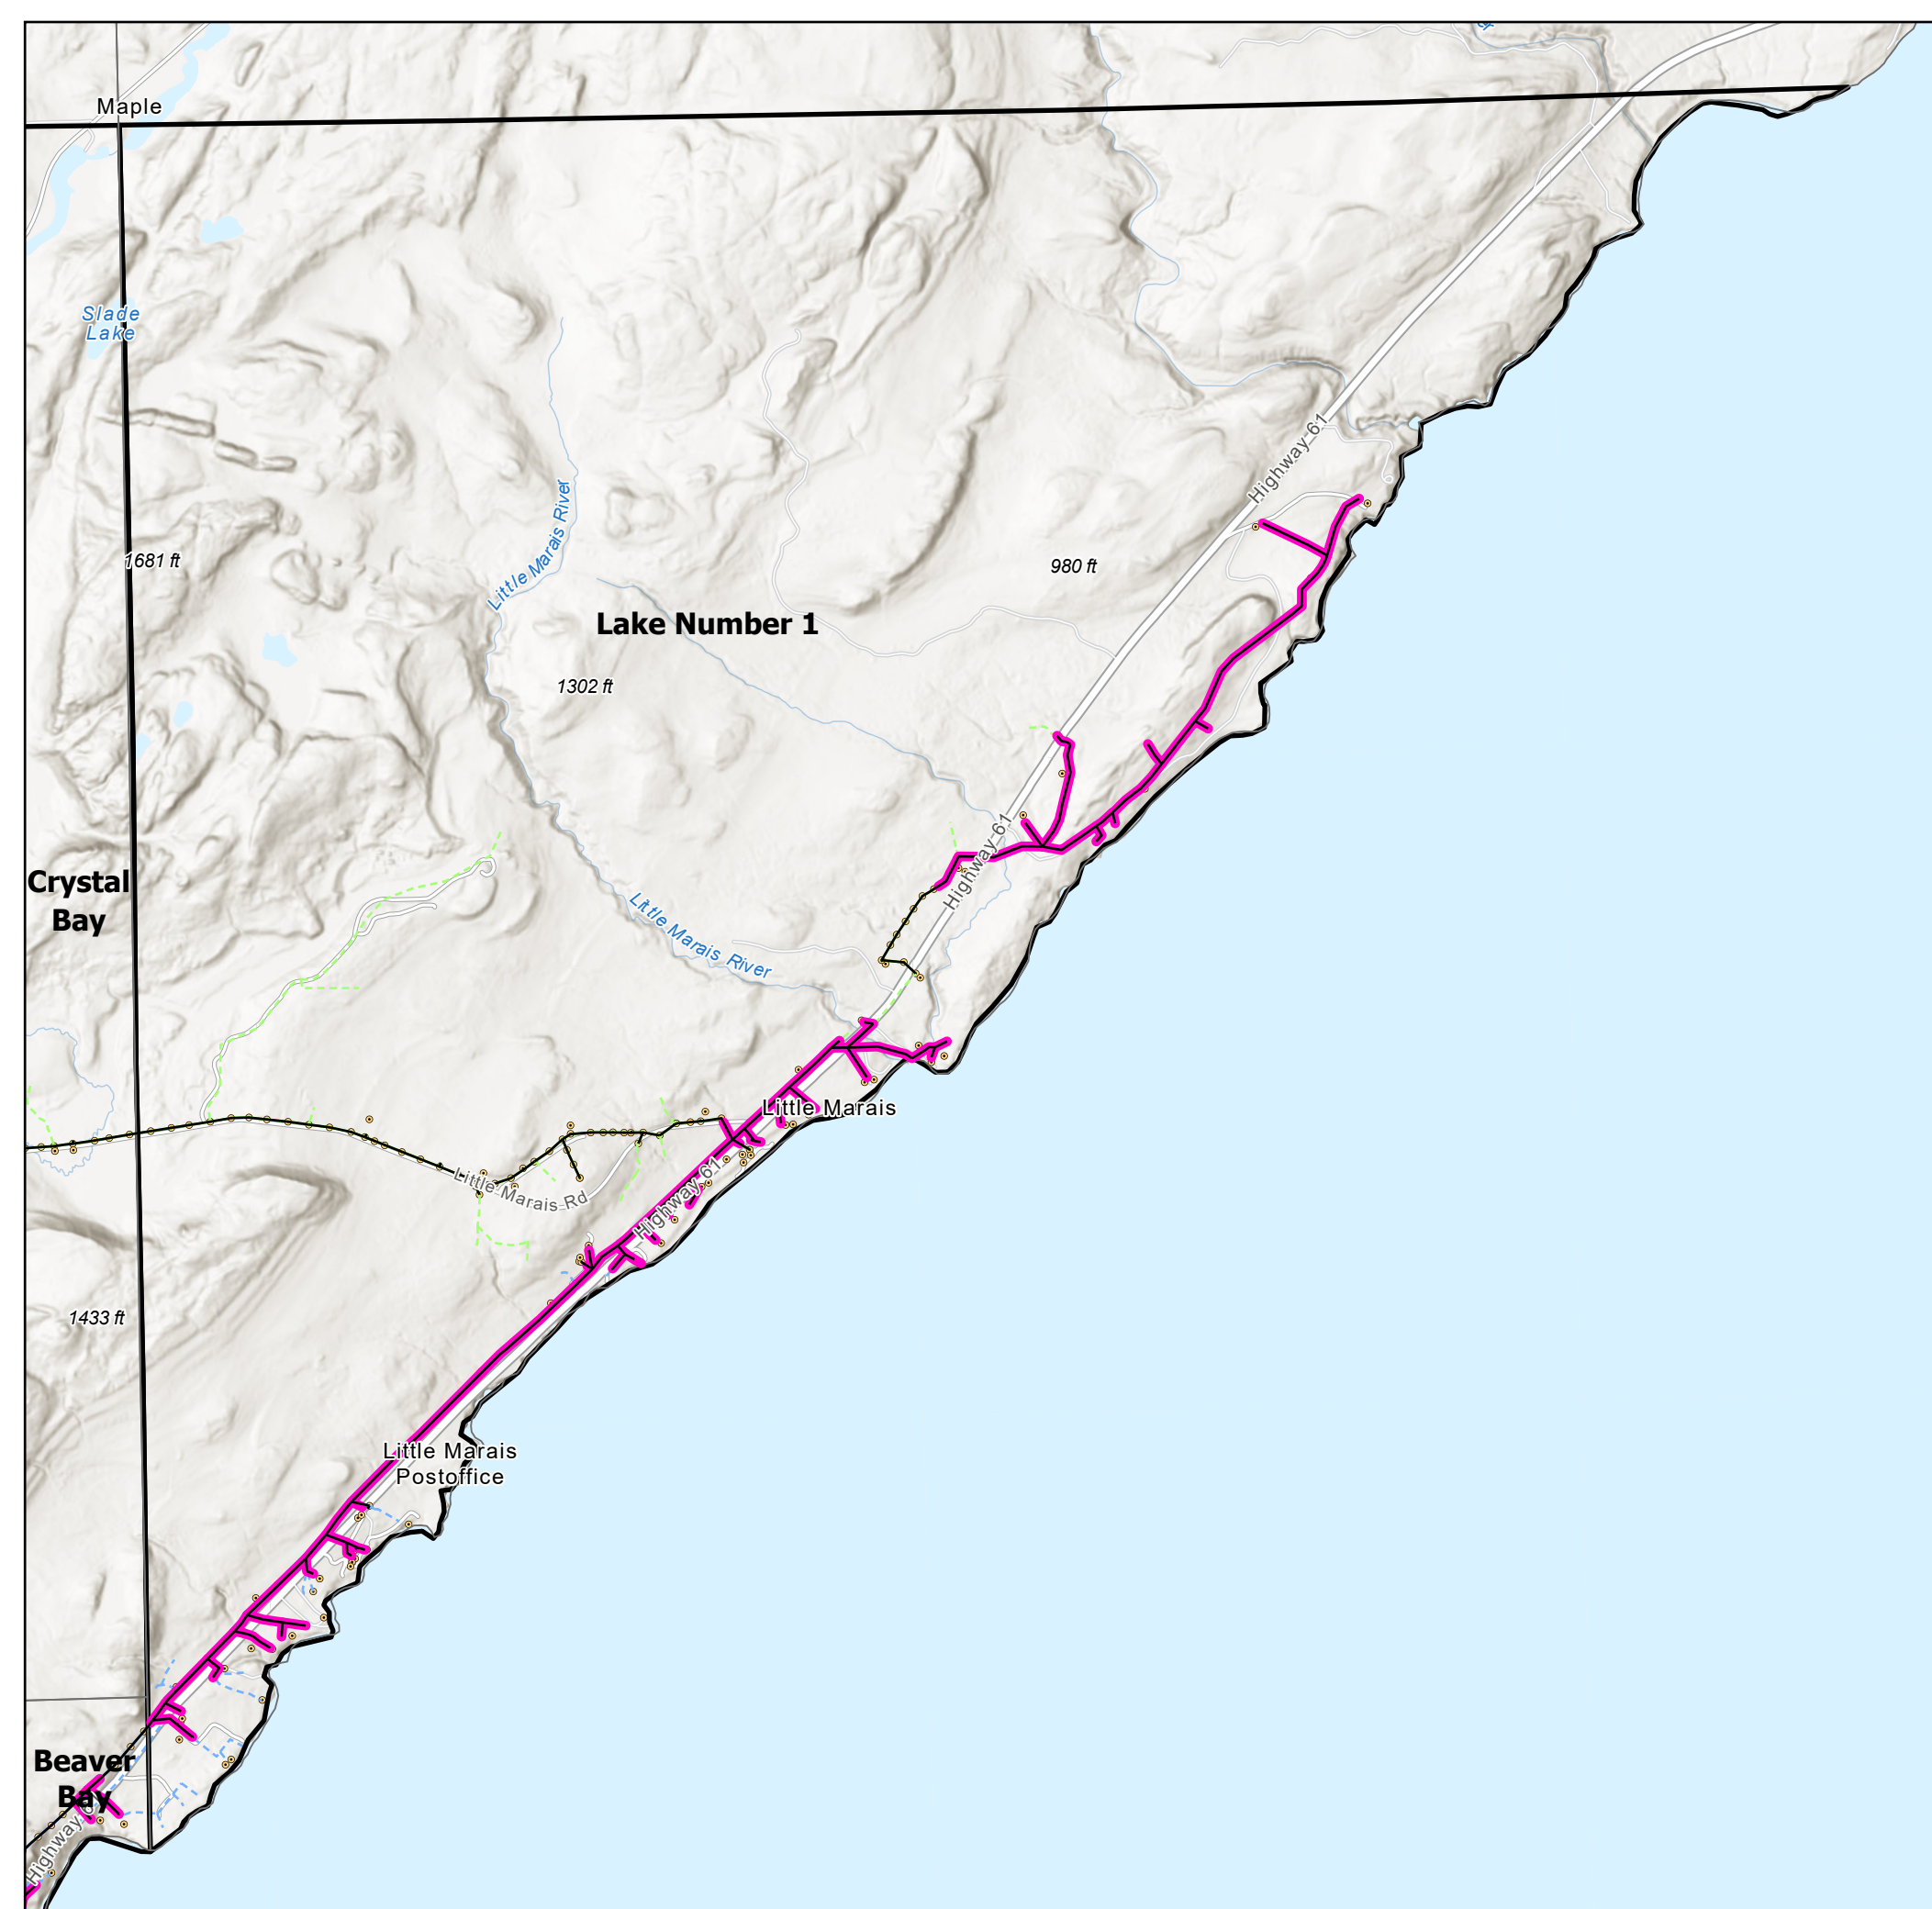




Your Touchstone Energy® Partner

Foliar Application 2024

Overall System Area

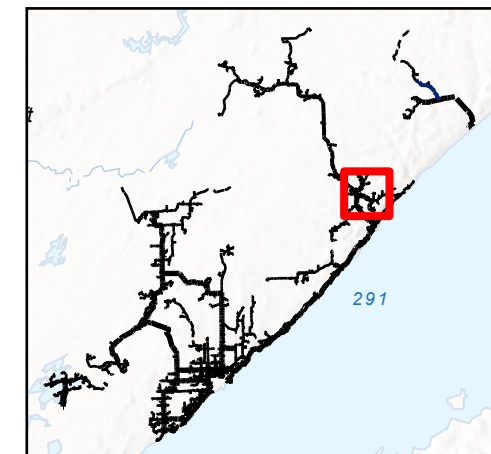

PLSS: T57 R7W



OH Primary Line

- Single Phase, A
- Single Phase, B
- Single Phase, C
- Single Phase, Unknown
- Three Phase, ABC


UG Primary Line

- - - Single Phase, A
- - - Single Phase, B
- - - Single Phase, C
- - - Single Phase, Unknown
- - - Three Phase, ABC

- Substation
- Power Pole
- CLP Spray Areas
- Township Section
- Township

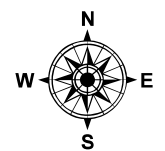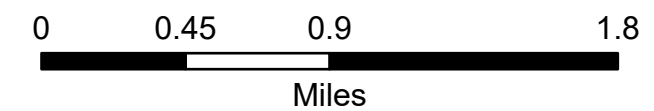

Created by: Zachary Booze

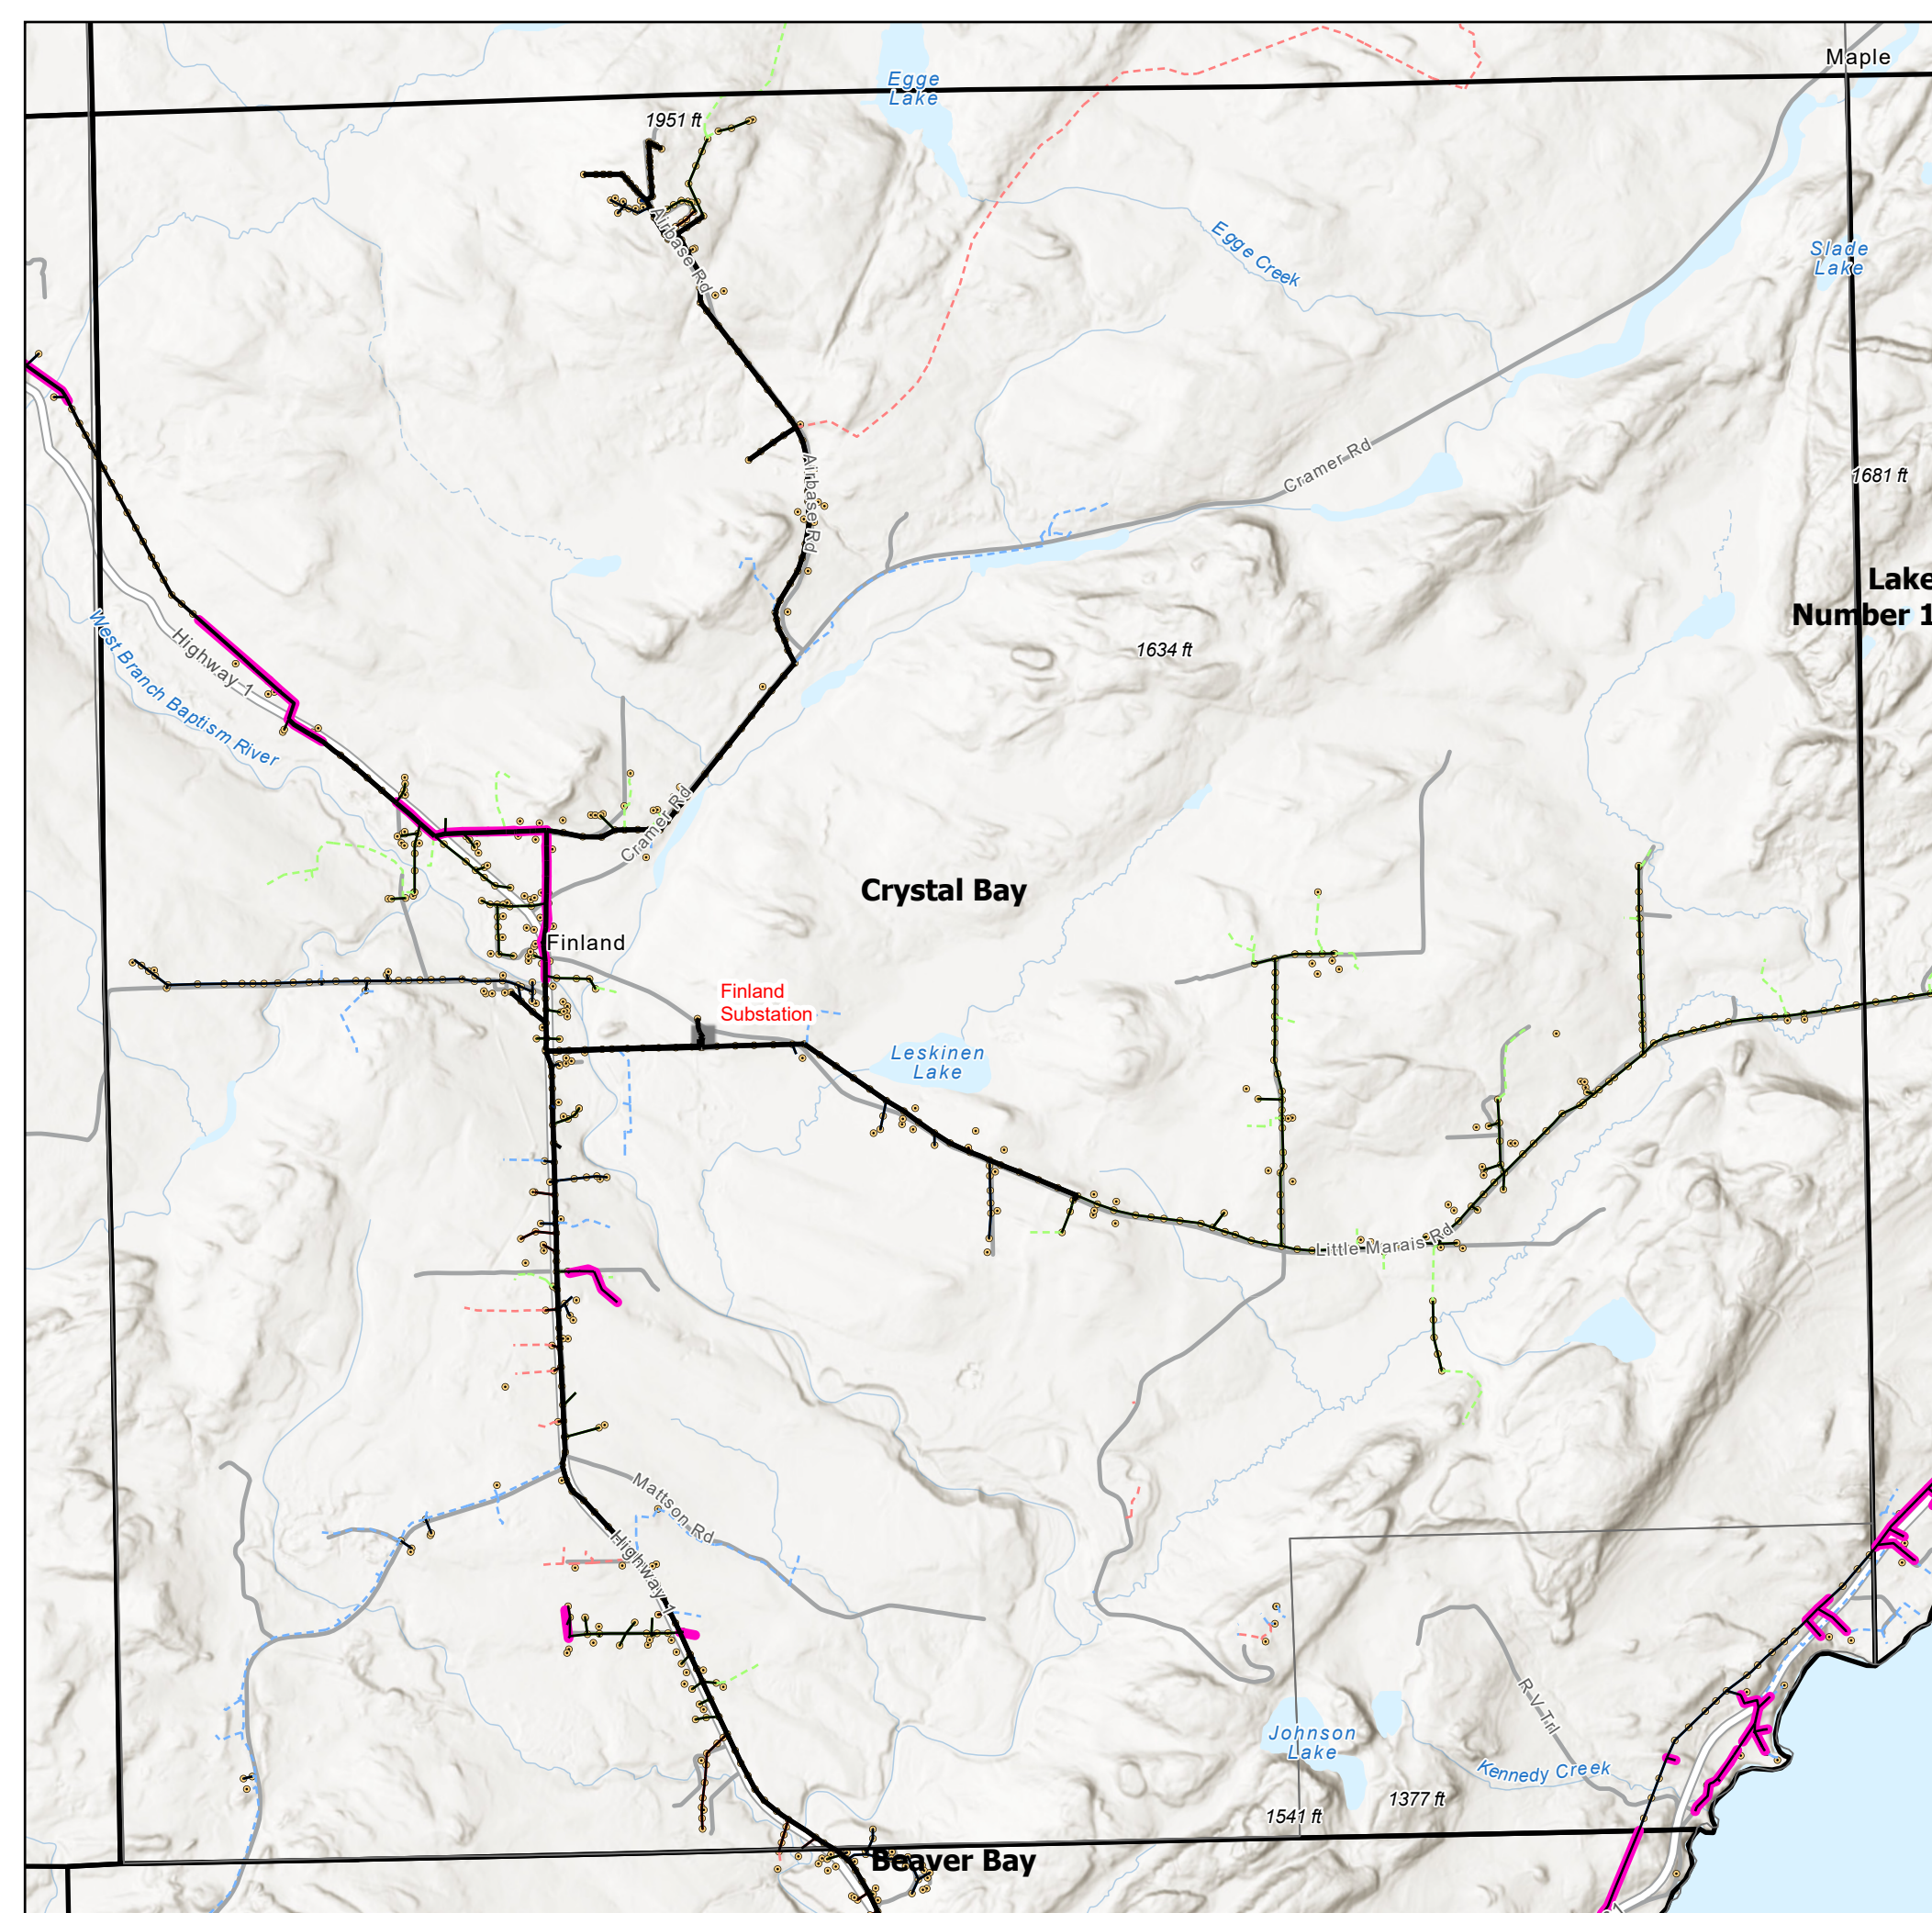

Stony River


Silver Creek



Your Touchstone Energy® Partner

Foliar Application 2024

Overall System Area

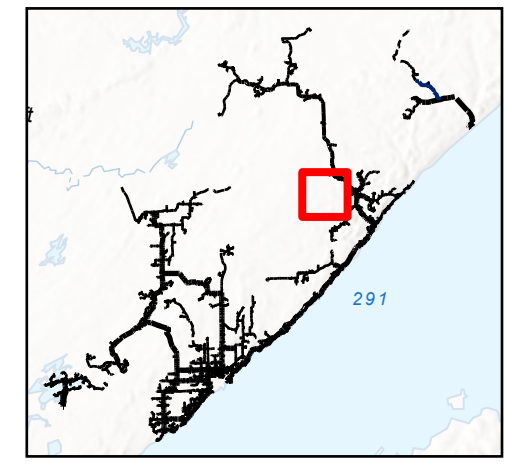

PLSS: T57 R8W



OH Primary Line

- Single Phase, A
- Single Phase, B
- Single Phase, C
- Single Phase, Unknown
- Three Phase, ABC


UG Primary Line

- Single Phase, A
- Single Phase, B
- Single Phase, C
- Single Phase, Unknown
- Three Phase, ABC

- Substation
- Power Pole
- CLP Spray Areas
- Township Section
- Township

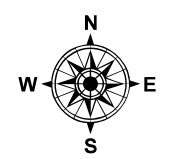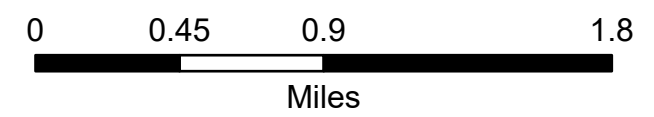

Created by: Zachary Booze

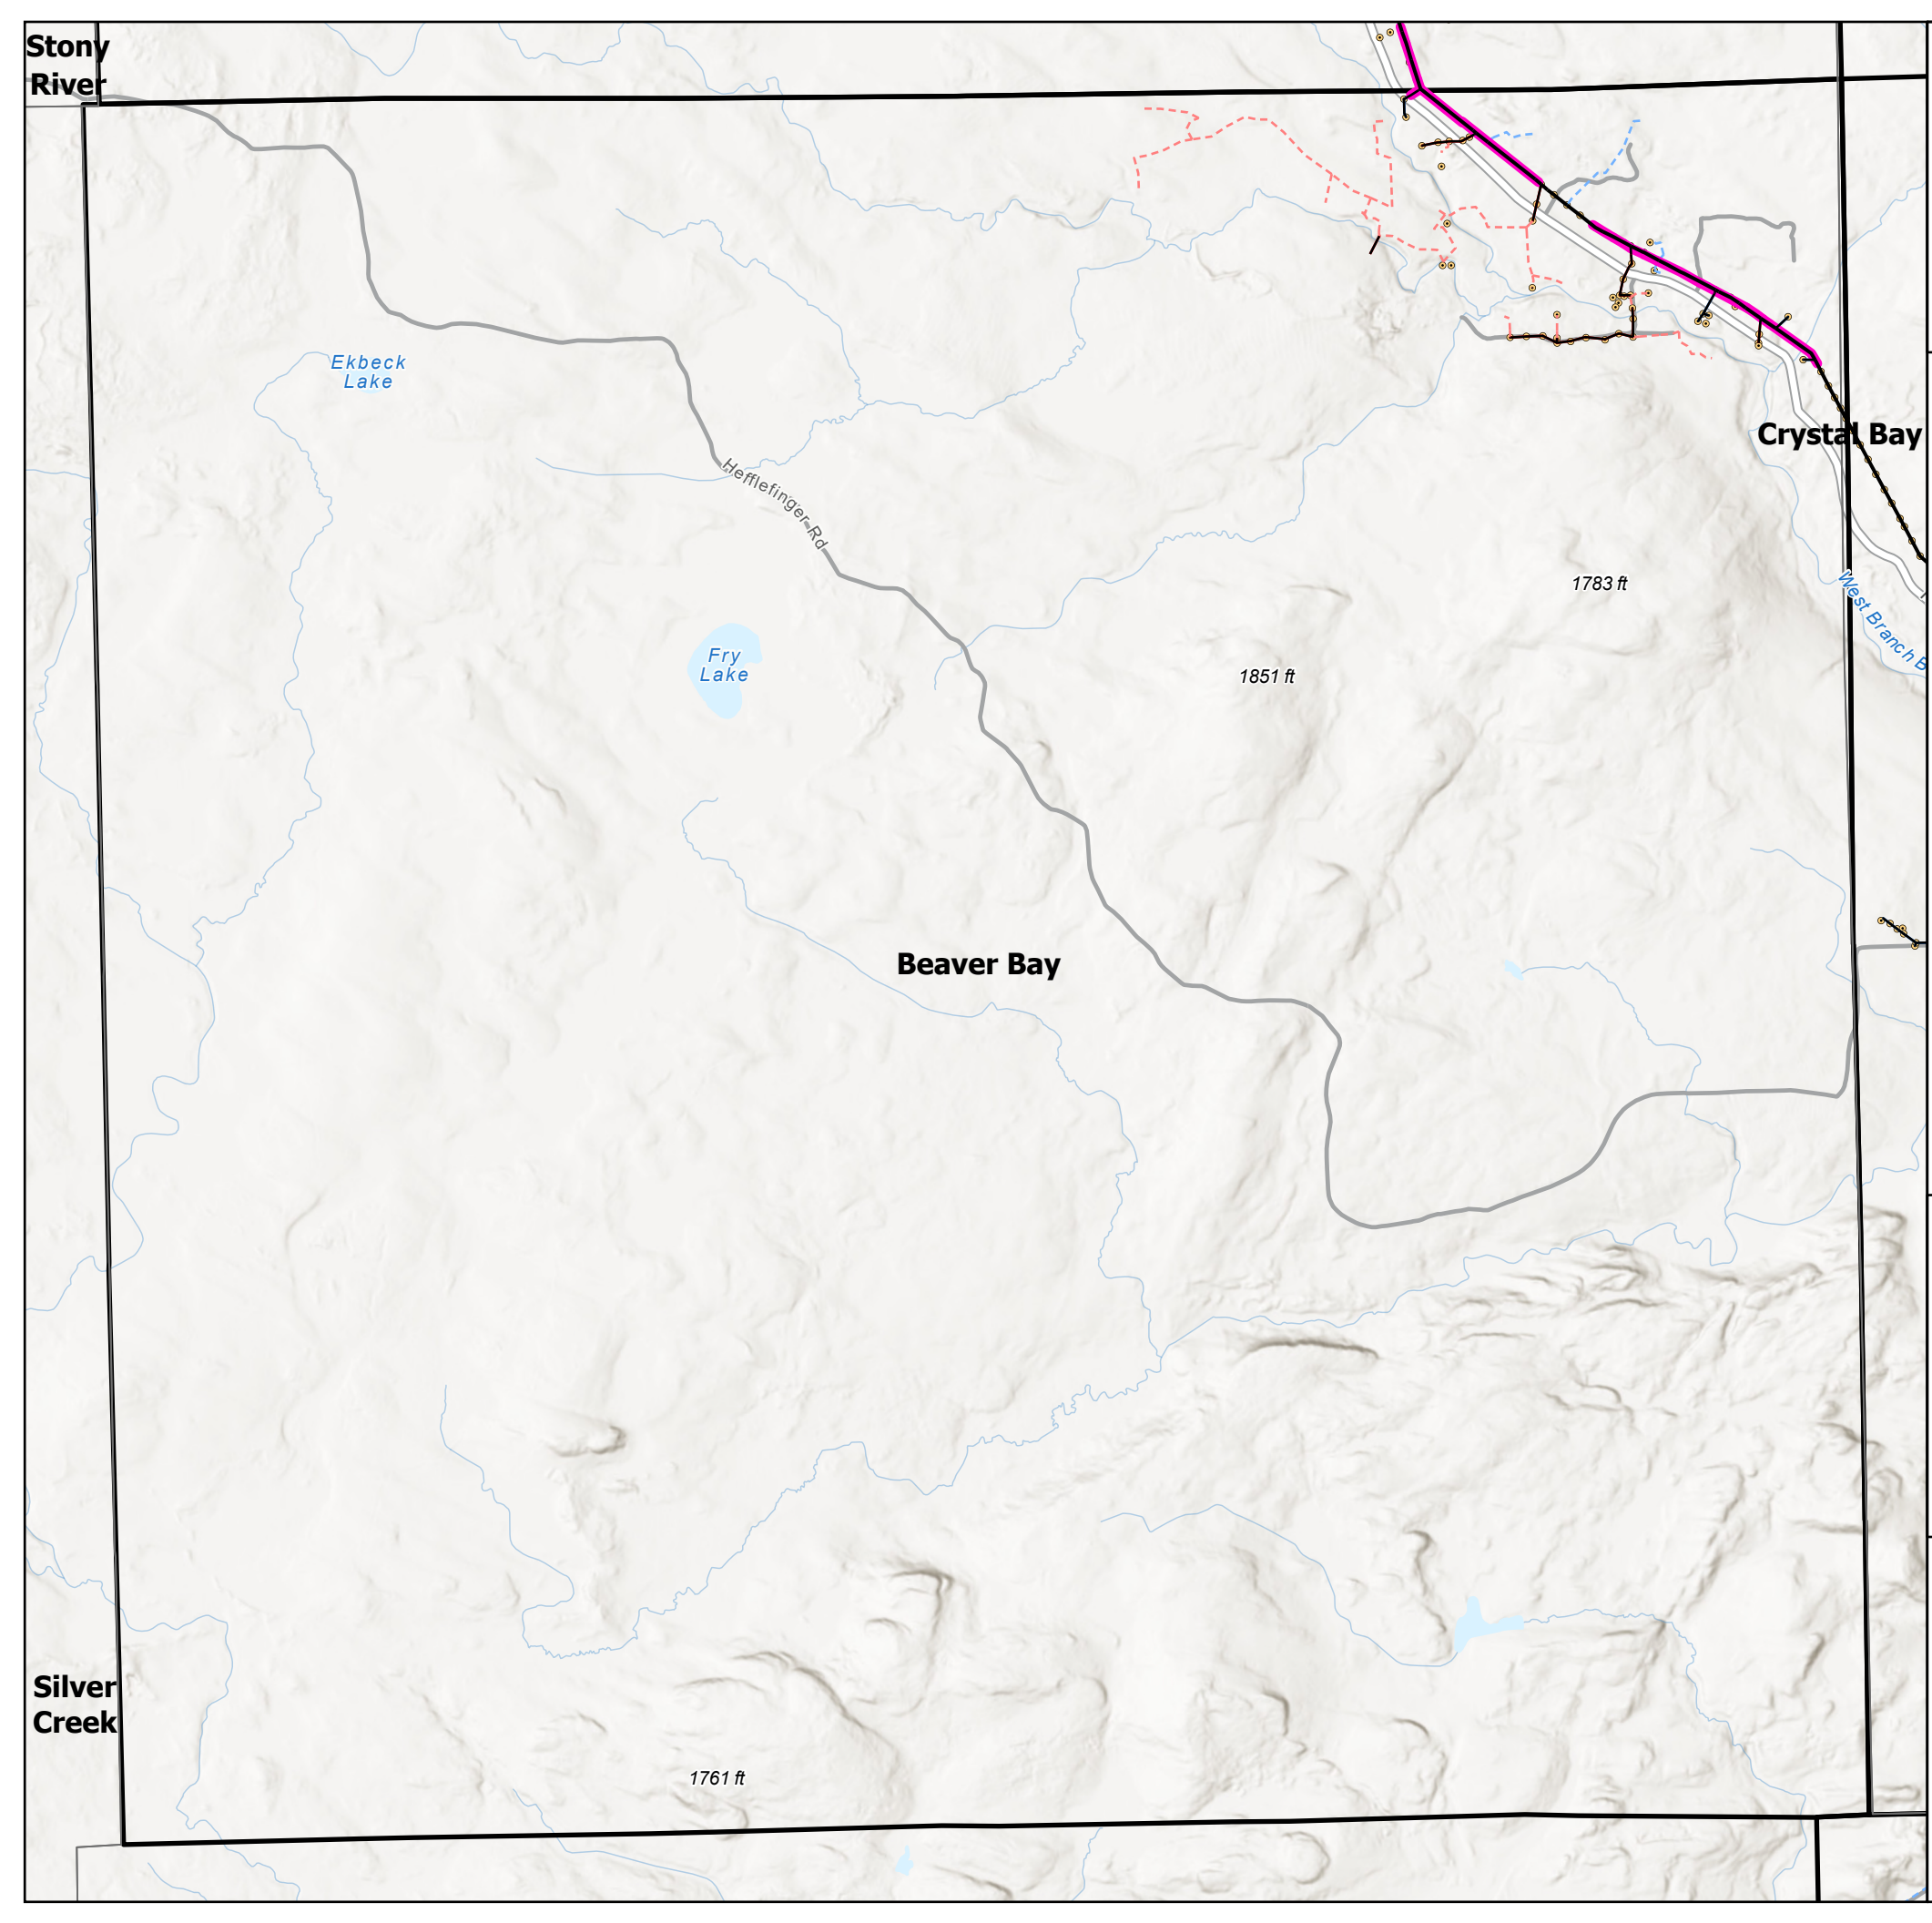




Your Touchstone Energy® Partner

Foliar Application 2024

Overall System Area

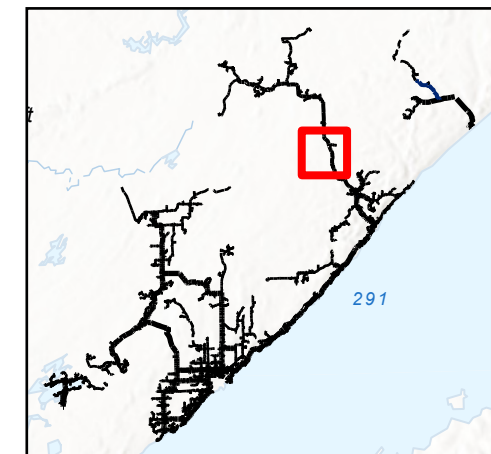

PLSS: T58 R8W



OH Primary Line

- Single Phase, A
- Single Phase, B
- Single Phase, C
- Single Phase, Unknown
- Three Phase, ABC


UG Primary Line

- - - Single Phase, A
- - - Single Phase, B
- - - Single Phase, C
- - - Single Phase, Unknown
- - - Three Phase, ABC

- Substation
- Power Pole
- CLP Spray Areas
- Township Section
- Township

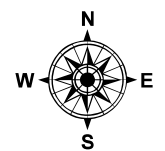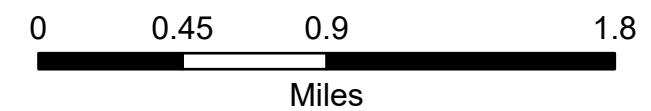

Created by: Zachary Booze

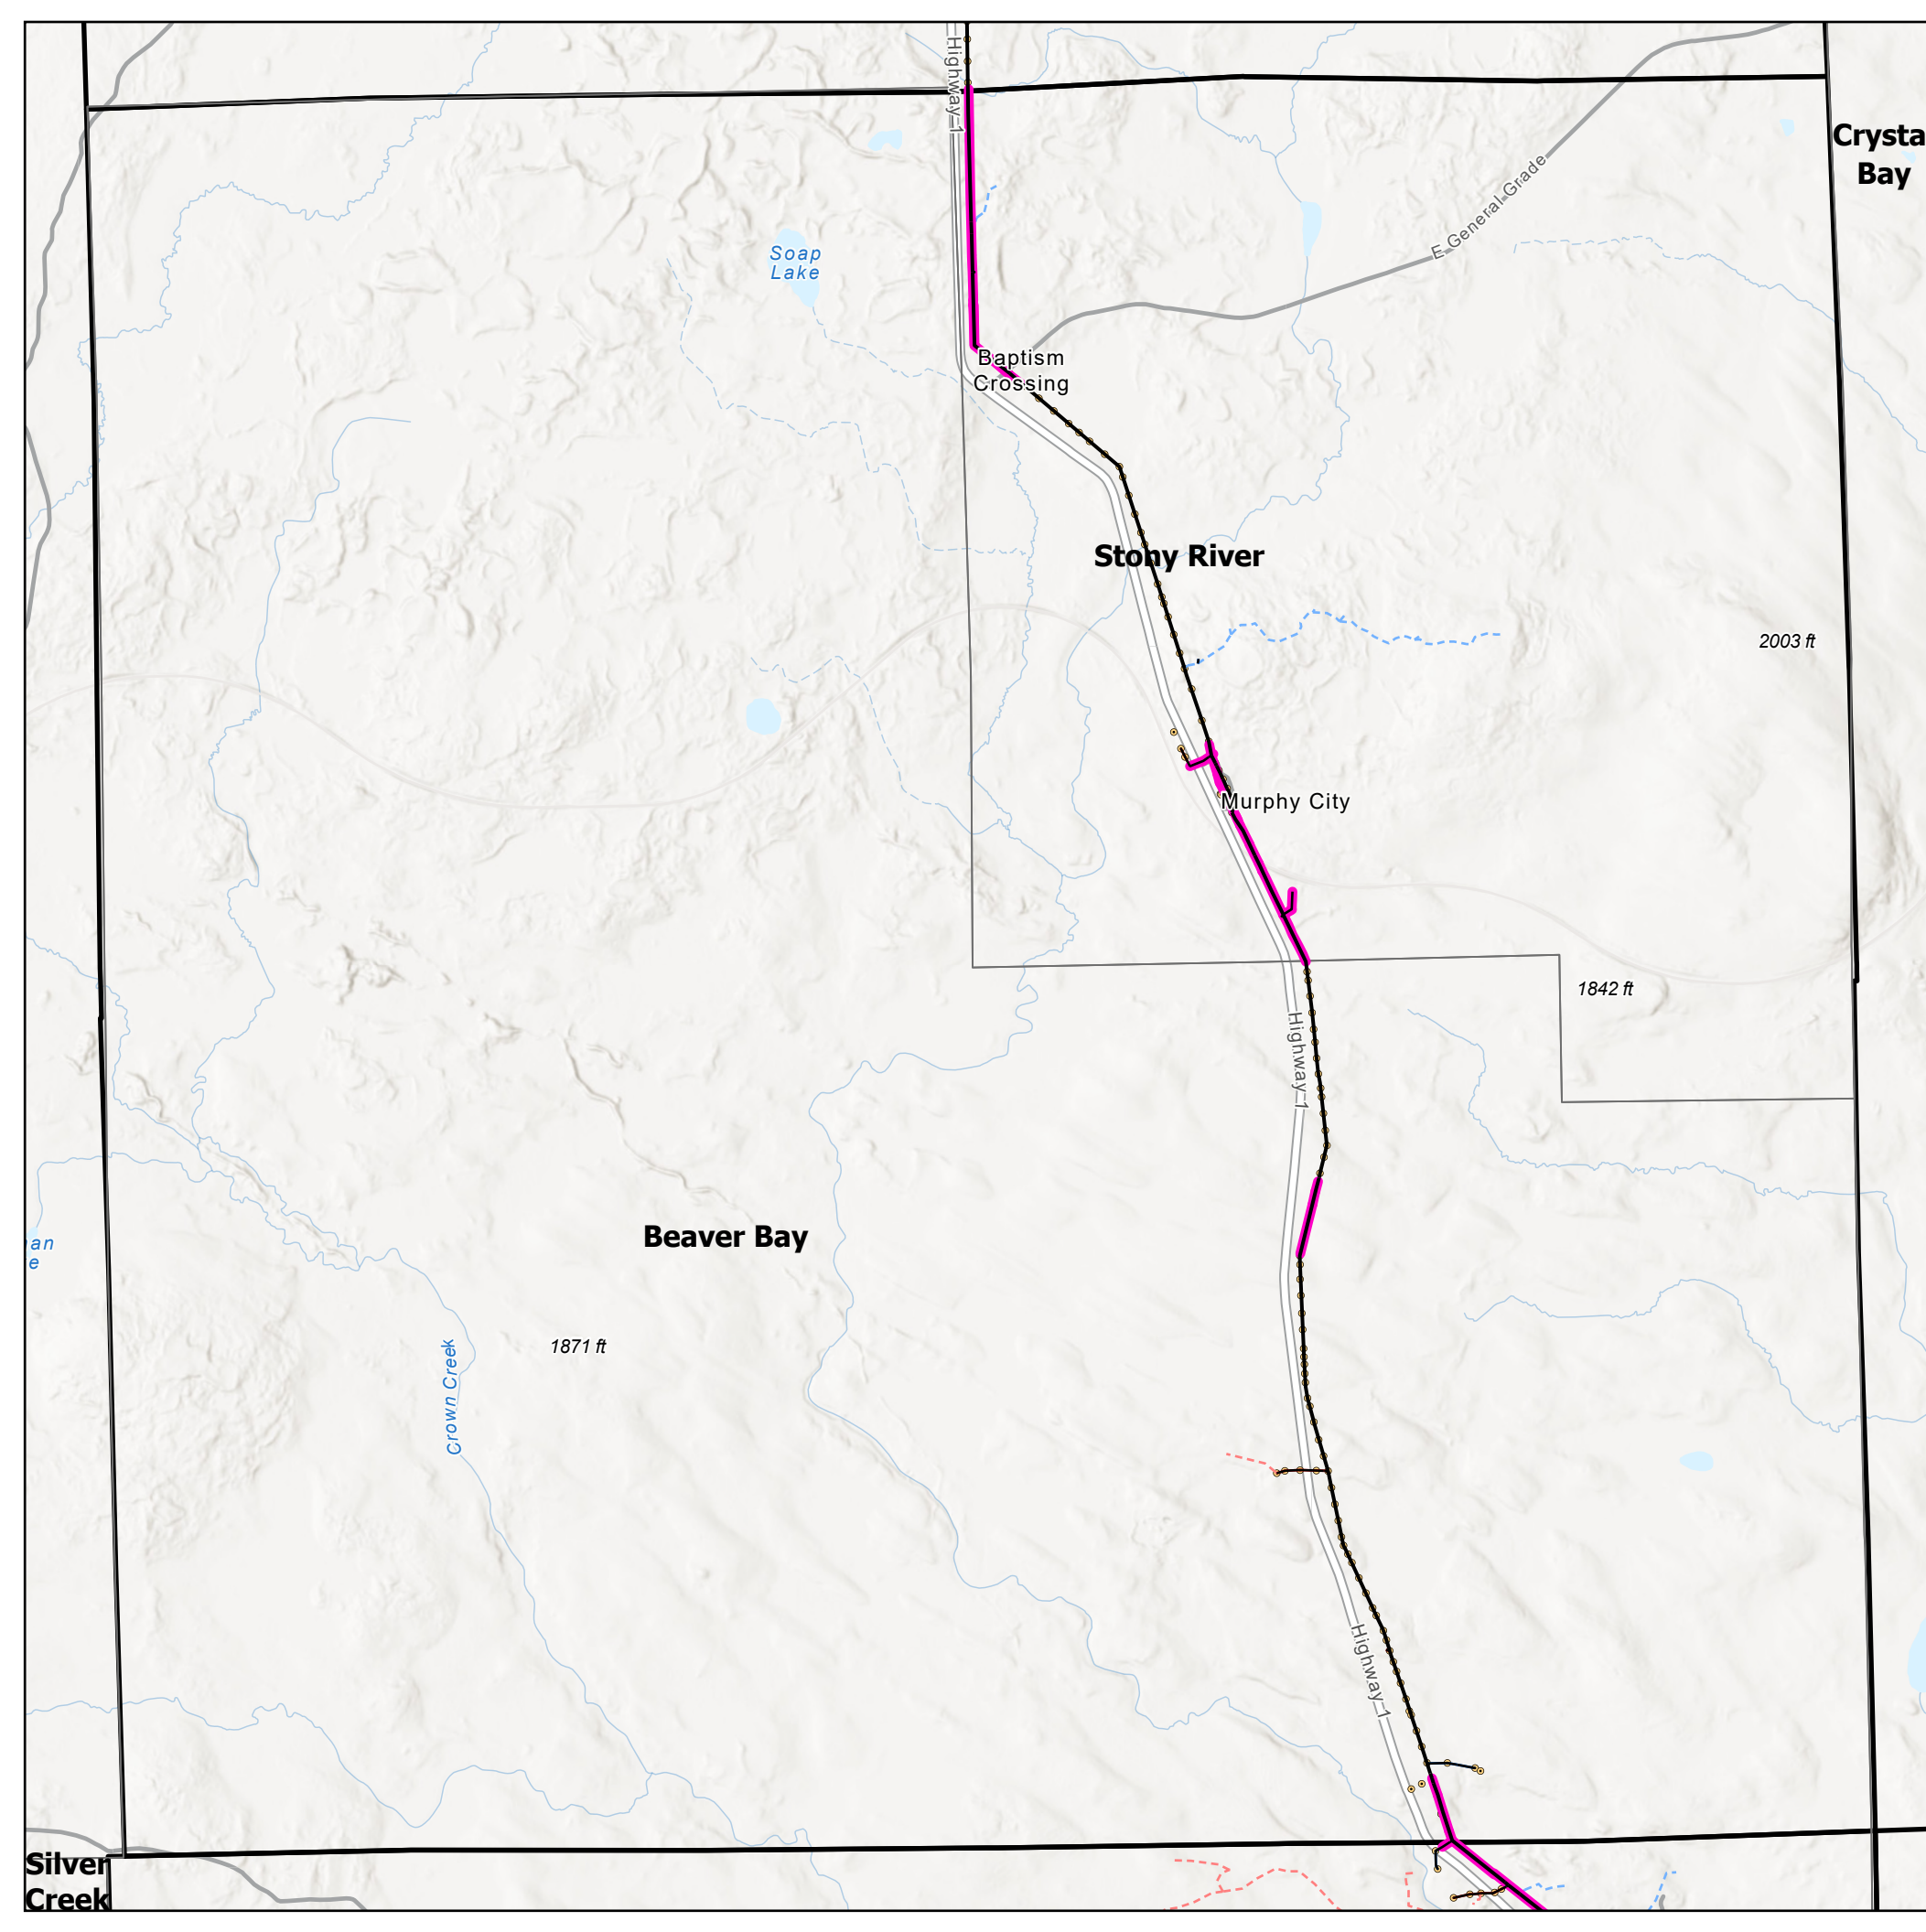


Silver Creek



Your Touchstone Energy® Partner

Foliar Application 2024

Overall System Area

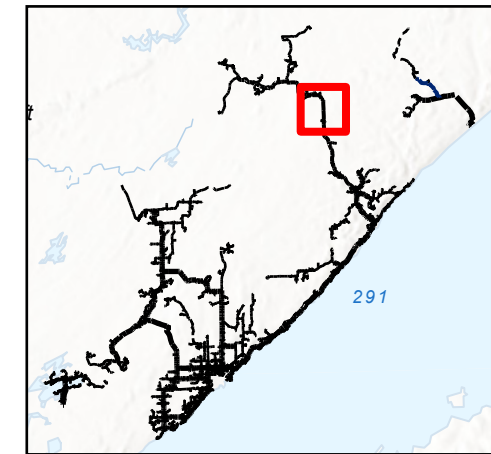

PLSS: T59 R8W



OH Primary Line

- Single Phase, A
- Single Phase, B
- Single Phase, C
- Single Phase, Unknown
- Three Phase, ABC


UG Primary Line

- - - Single Phase, A
- - - Single Phase, B
- - - Single Phase, C
- - - Single Phase, Unknown
- - - Three Phase, ABC

- Substation
- Power Pole
- CLP Spray Areas
- Township Section
- Township

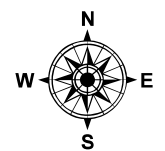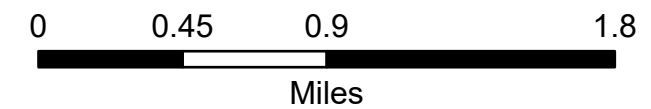

Created by: Zachary Booze

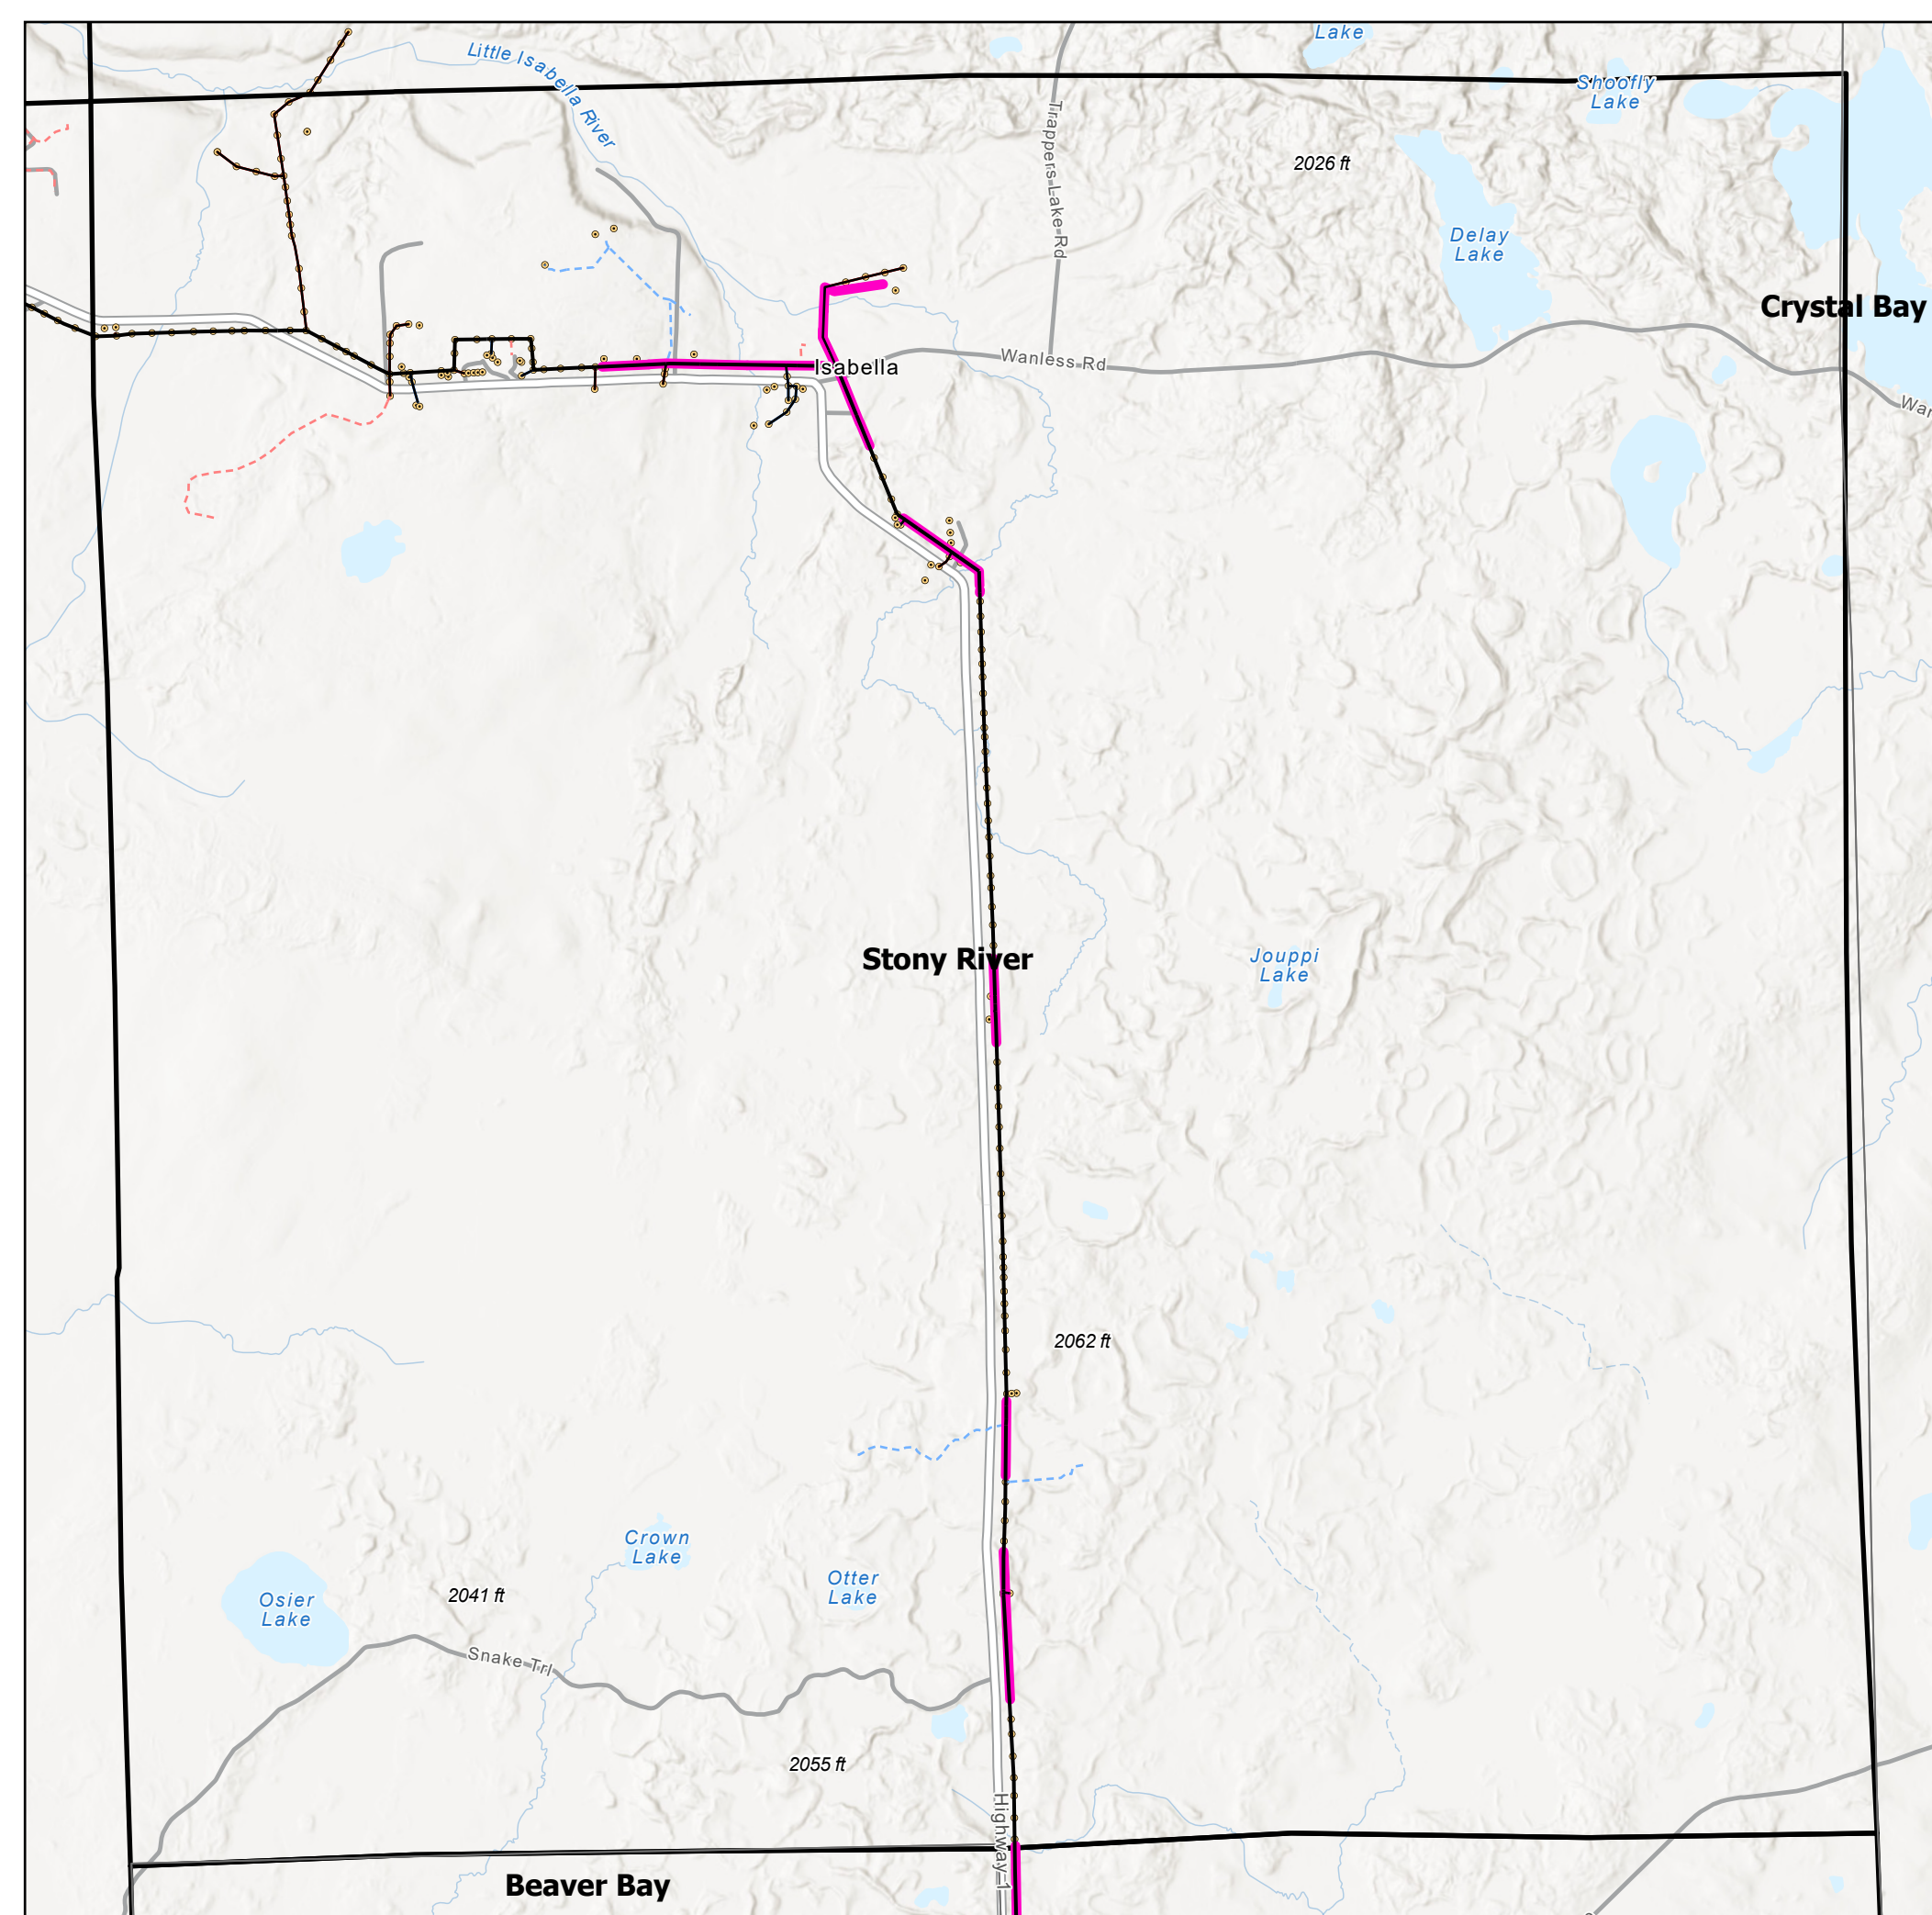




Your Touchstone Energy® Partner 

Foliar Application 2024

Overall System Area

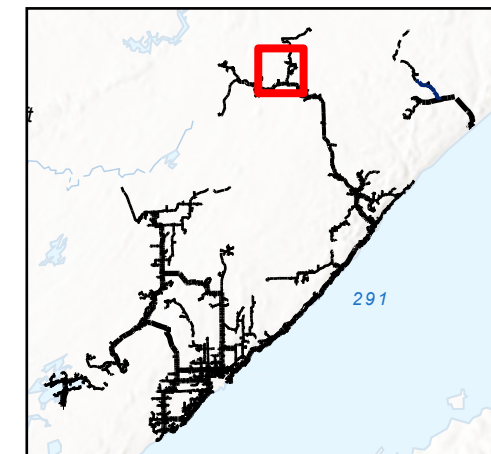

PLSS: T60 R9W



OH Primary Line

- Single Phase, A
- Single Phase, B
- Single Phase, C
- Single Phase, Unknown
- Three Phase, ABC

UG Primary Line

- - - Single Phase, A
- - - Single Phase, B
- - - Single Phase, C
- - - Single Phase, Unknown
- - - Three Phase, ABC

- Substation
- Power Pole
- CLP Spray Areas
- Township Section
- Township

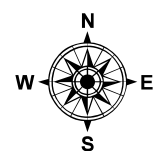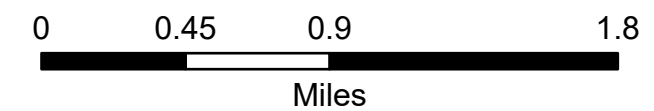

Created by: Zachary Booze

